




PARTIAL PLAN VIEW
1"=10'

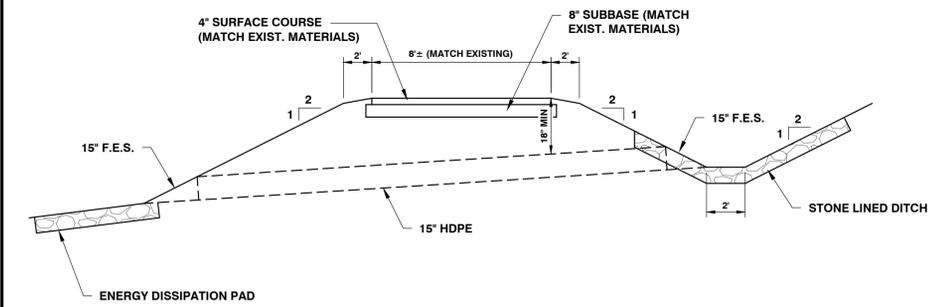

CULVERT SECTION
N.T.S.

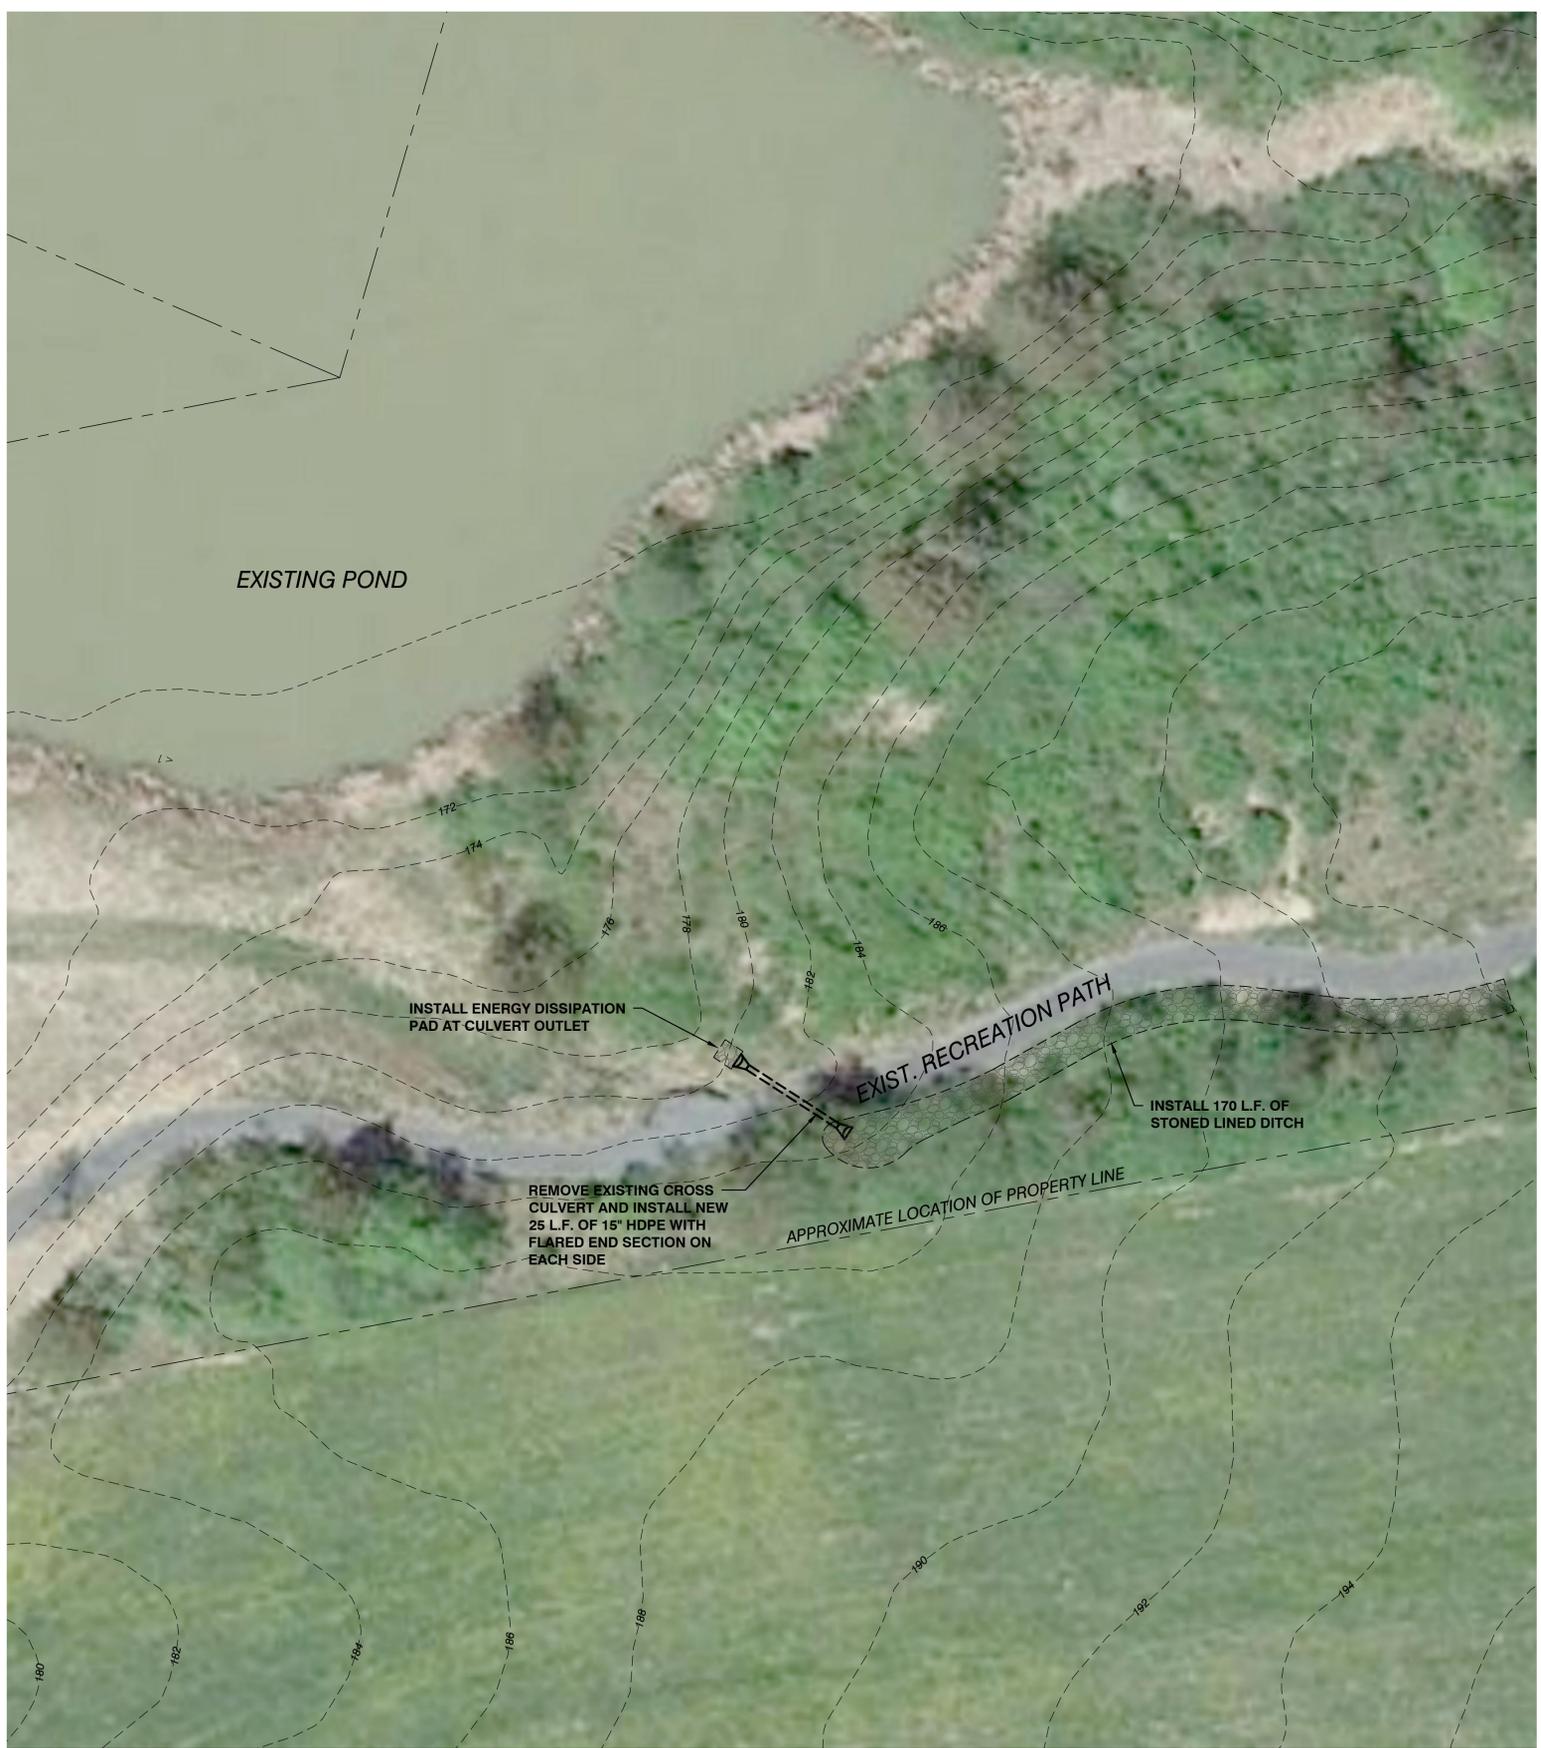

PLAN VIEW
1"=20'

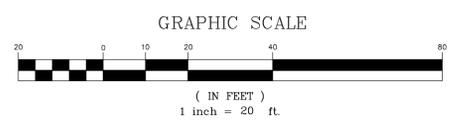

PROGRESS PLANS
7/28/2015

SITE ENGINEER:

CIVIL ENGINEERING ASSOCIATES, INC.
10 MANSFIELD VIEW LANE, SOUTH BURLINGTON, VT 05403
802-864-2323 FAX: 802-864-2271 web: www.ceavt.com
COPYRIGHT © 2015 - ALL RIGHTS RESERVED

DRAWN
SAL
CHECKED
DSM
APPROVED
DSM


OWNER:

TOWN OF CHARLOTTE

PROJECT:

RECREATION PATH DRAINAGE IMPROVEMENTS

CHARLOTTE, VT

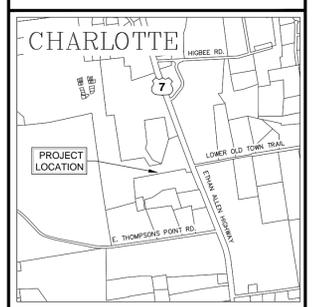

LOCATION MAP
1" = 2000'

DATE	CHECKED	REVISION

PROPOSED CONDITIONS SITE PLAN

DATE
JUL. 22, 2015
SCALE
AS SHOWN
PROJ. NO.
15196
DRAWING NUMBER
C1.0