



Overall Site Plan

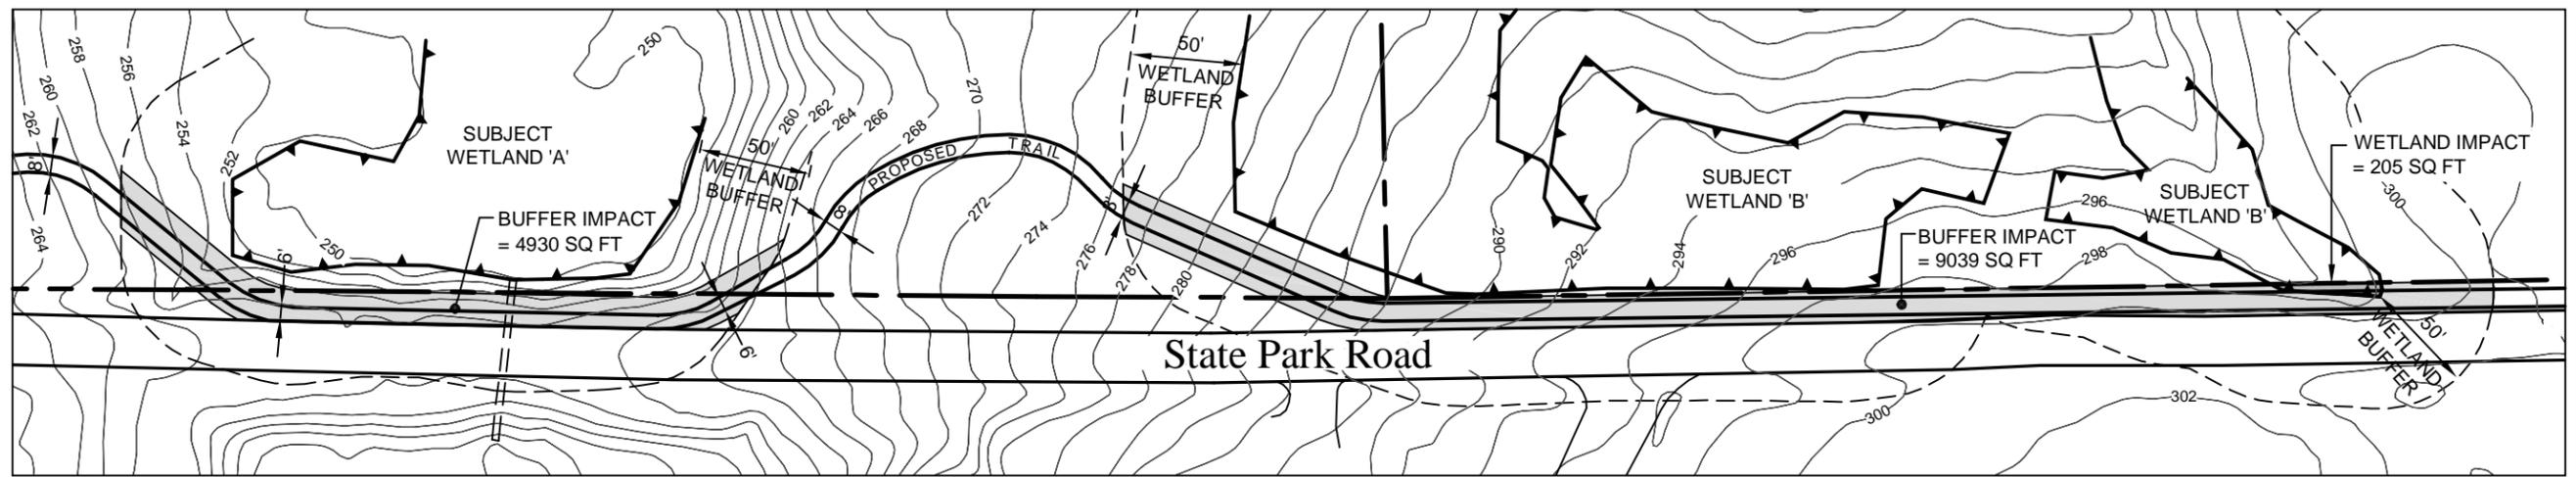

Subject Wetlands A and B

PROPOSED IMPACTS	
WETLAND	205 SQ FT
	864 SQ FT
TOTAL	= 1069 SQ FT
BUFFER	4930 SQ FT
	9039 SQ FT
TOTAL	= 16511 SQ FT

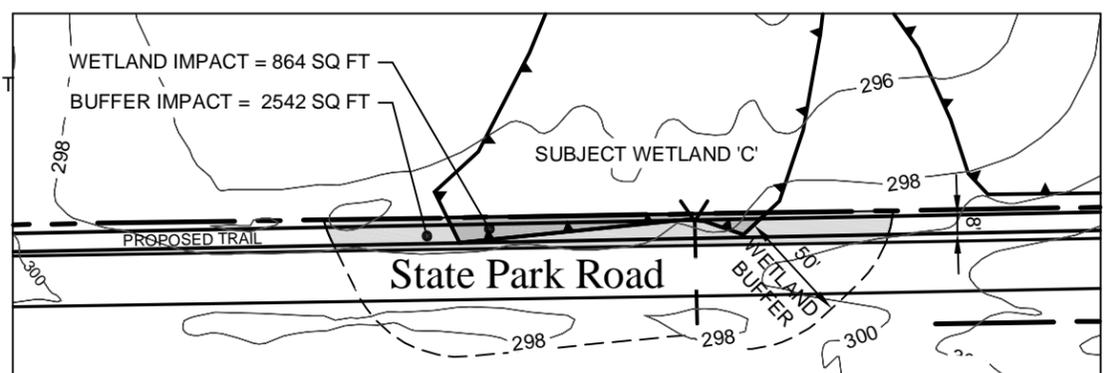

Subject Wetland C

NOTES

- THIS PLAN IS BASED ON:
 - LIDAR TOPOGRAPHY OBTAINED FROM VT CENTER FOR GEOGRAPHIC INFORMATION (VCGI)
 - 2013 ORTHOPHOTOGRAPHY OBTAINED FROM VCGI
 - DIGITAL TOWN PARCEL MAP
 - A PLAN ENTITLED "FOUR MEADOWS FARM, 5222 MOUNT PHILO ROAD, CHARLOTTE, VERMONT - EXISTING CONDITIONS PLAN", DATED 2-14-18, AND PREPARED BY TRUDELL CONSULTING ENGINEERS, INC.
 - 5-1-2019 FIELD DELINEATION AND GPS LOCATION OF WETLAND ON KIMBALL BROOK FLOODPLAIN.
- PATH ALIGNMENT WAS PREPARED BY JIM DONOVAN, FASLA, BROADREACH PLANNING & DESIGN.

NOT FOR CONSTRUCTION

5-8-2019	WETLAND 'A' DELINEATION, IMPACTS	BJT
Date	Revision	By
Town Link Trail State Park Road Segment Ethan Allen Highway to Mount Philo State Park Charlotte, Vermont		Project No. 18081 Survey --- Design ---
Wetland Impact Plan		Drawn BJT Checked DLH Date 1-30-2019 Sheet number S1
 Lamoureux & Dickinson Consulting Engineers, Inc. 14 Morse Drive, Essex, VT 05452 802-878-4450 www.LDengineering.com		