

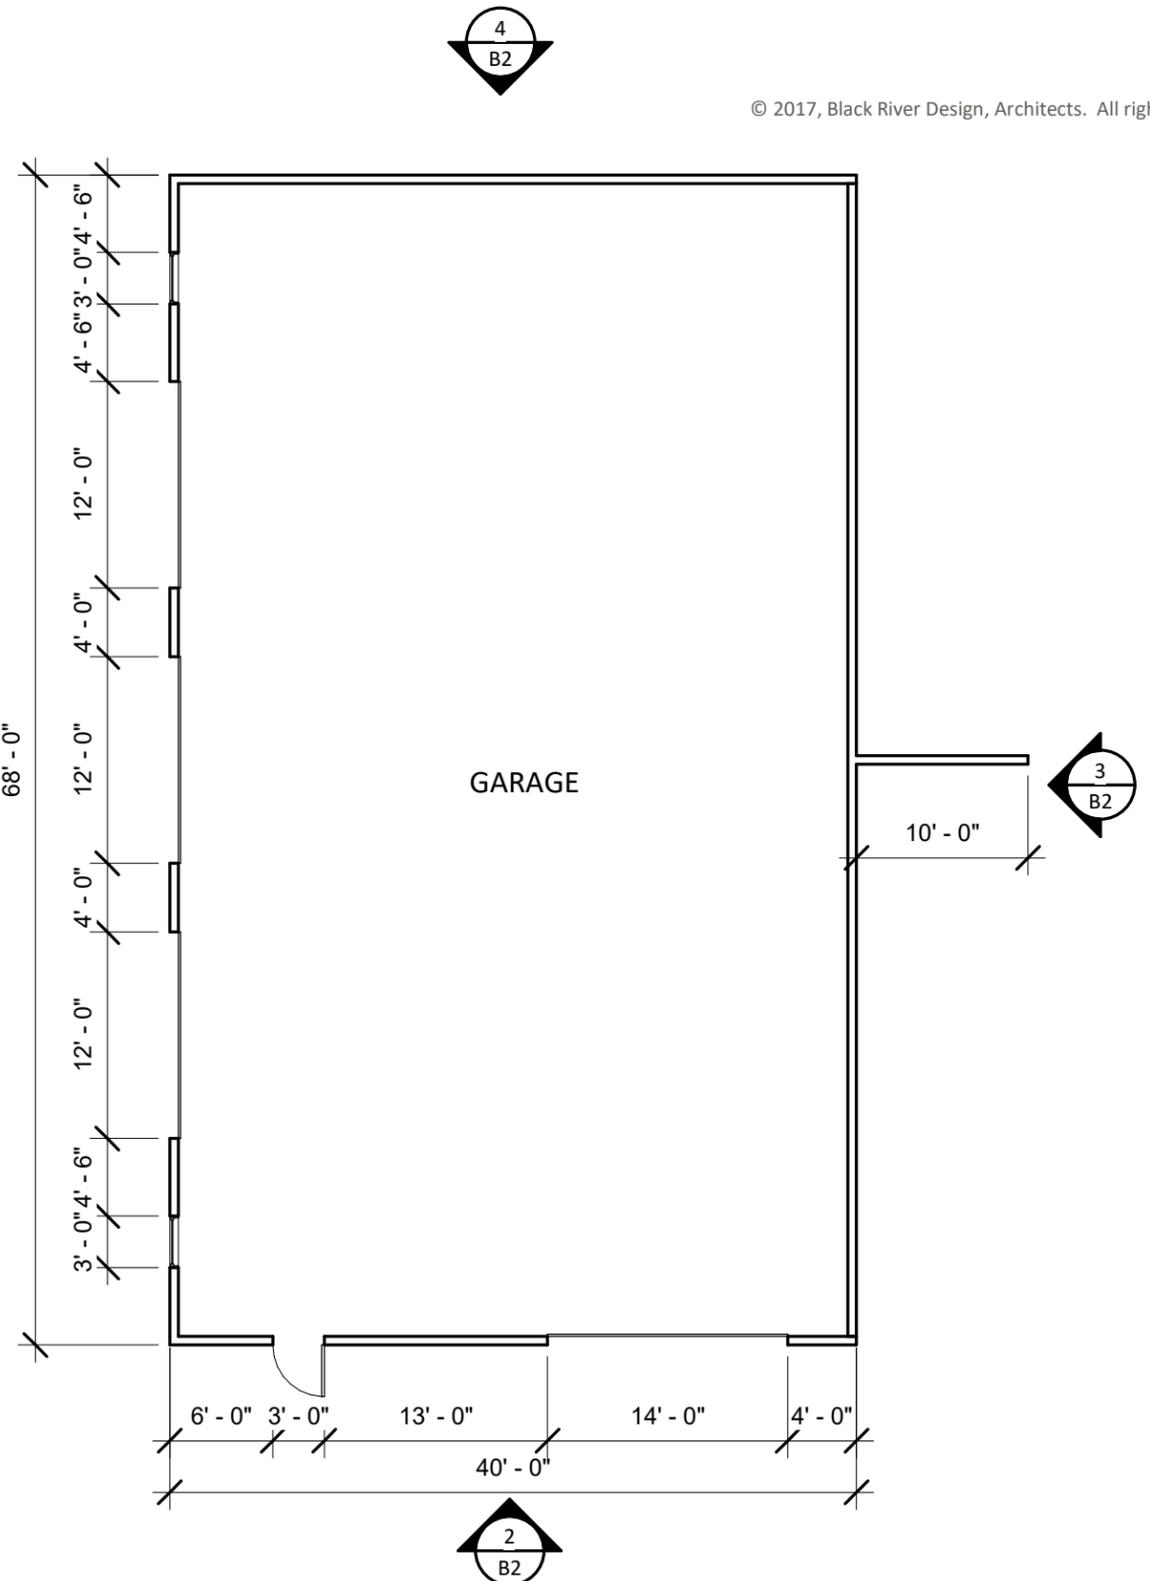


2 ROOF PLAN
SCALE: 3/32" = 1'-0"


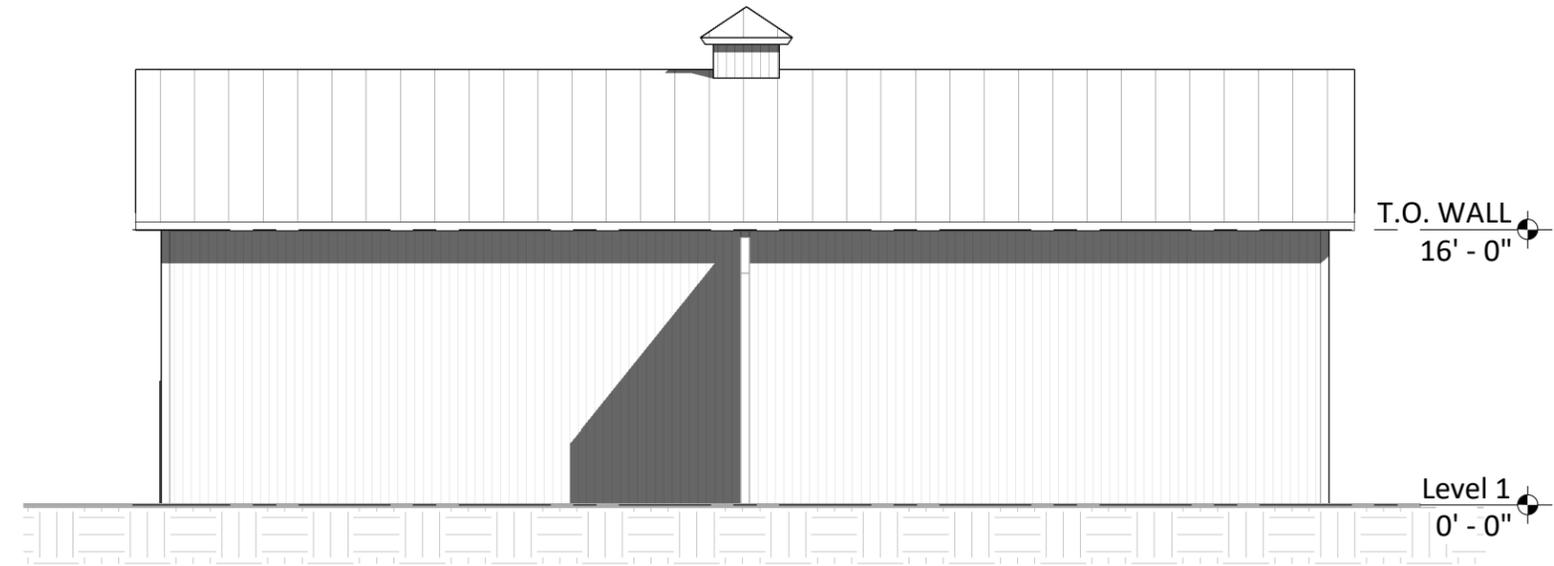


1 FLOOR PLAN
SCALE: 3/32" = 1'-0"

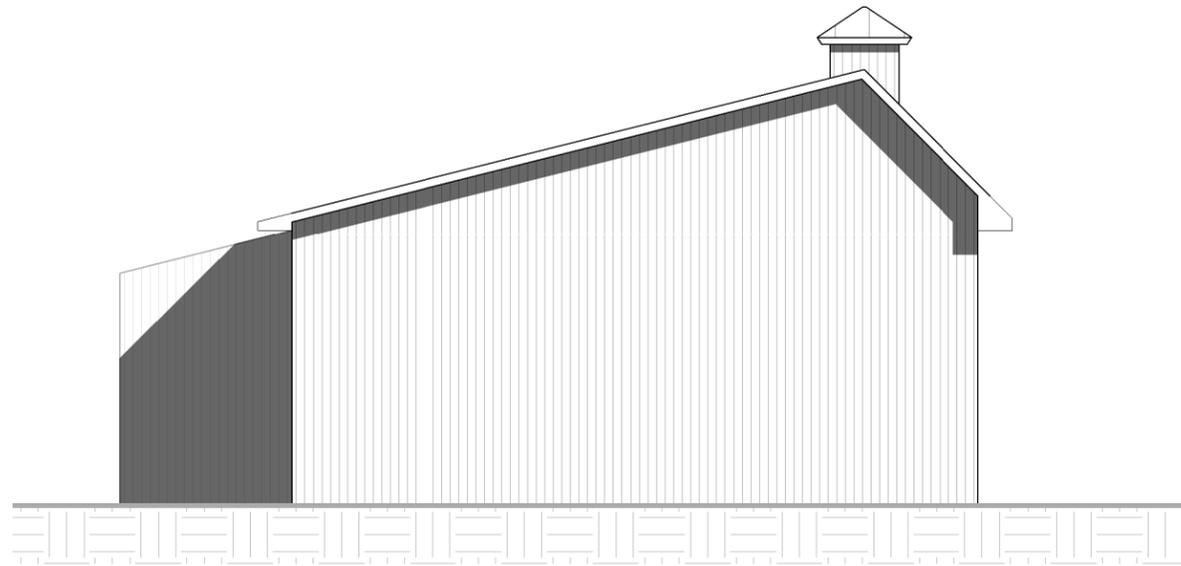

4 NORTH ELEVATION
SCALE: 3/32" = 1'-0"

3 EAST ELEVATION
SCALE: 3/32" = 1'-0"

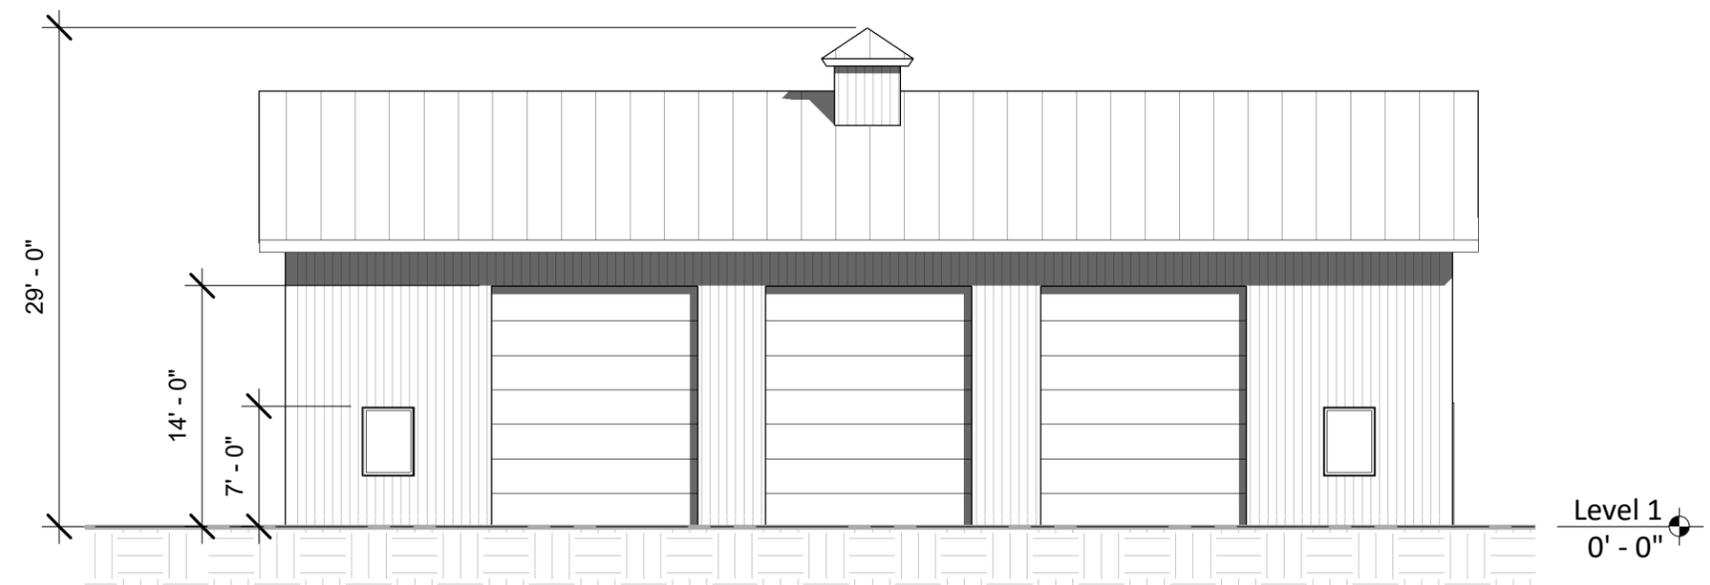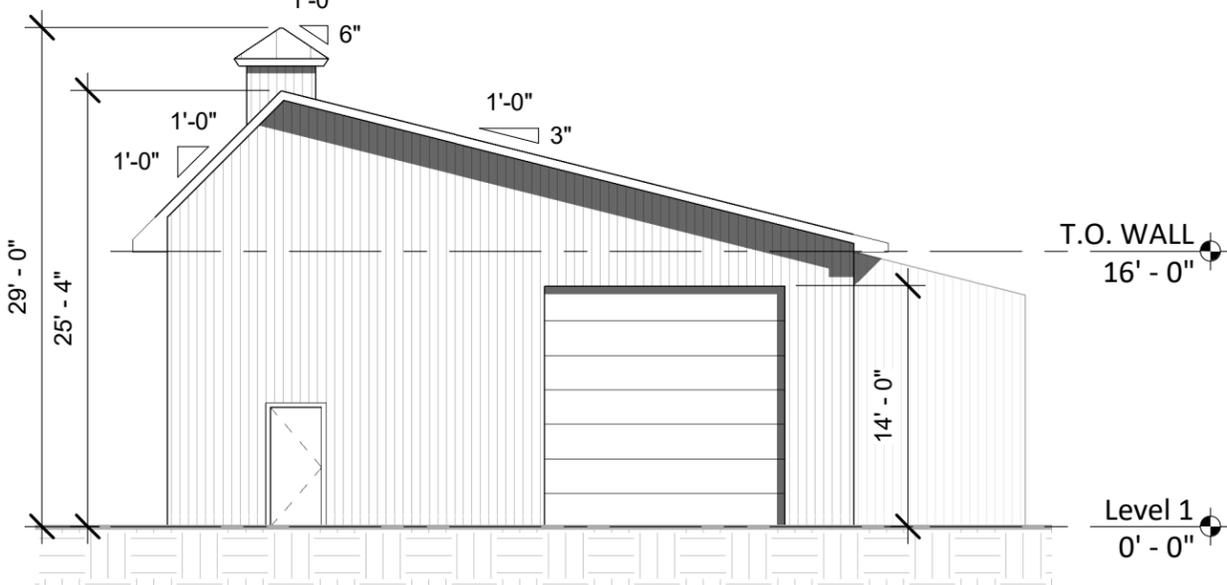


2 SOUTH ELEVATION
SCALE: 3/32" = 1'-0"

1 WEST ELEVATION
SCALE: 3/32" = 1'-0"

2 - ELEVATIONS
10/27/17 scale: 3/32" = 1'-0"
CHARTRAND STORAGE SHED

FOR PERMITTING ONLY
NOT FOR CONSTRUCTION BLACK RIVER DESIGN ARCHITECTS

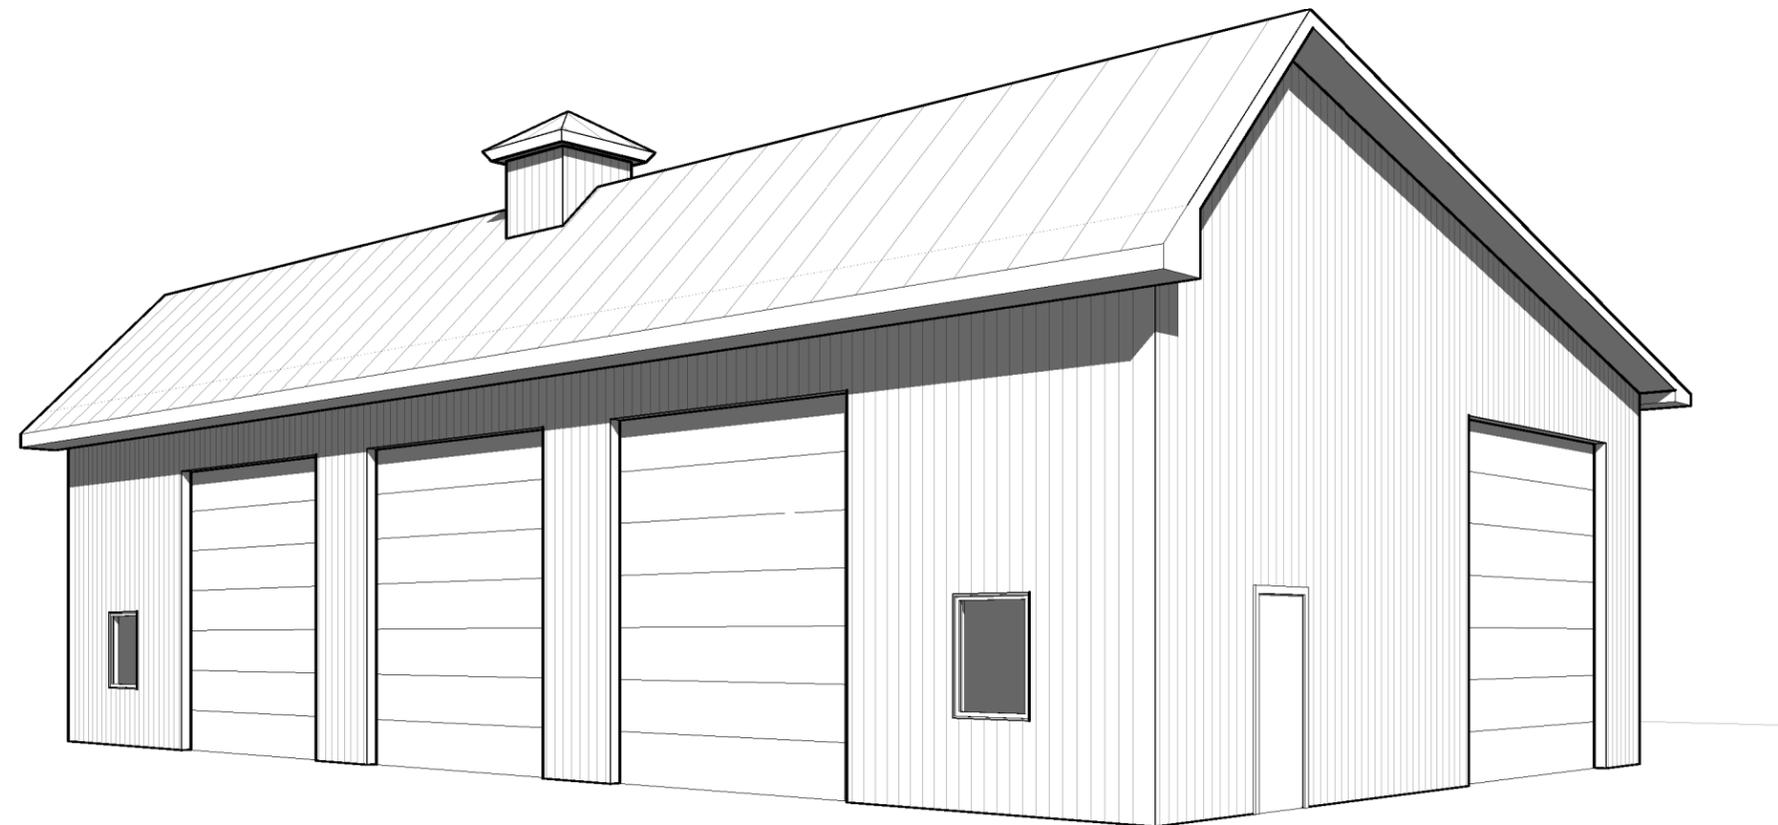

3 - 3D VIEWS
10/27/17

CHARTRAND STORAGE SHED

FOR PERMITTING ONLY
NOT FOR CONSTRUCTION

BLACK RIVER DESIGN ARCHITECTS