




LEGEND

- x---x---x--- = Barbed wire fence.
- o---o---o---o--- = Stone wall.
- = Tie line
- = Set iron pipe


NOTES

Lewis Creek located by angles turned and distances taped from closed traverse.
 North boundary established from recorded deeds.
 Other boundaries established as per agreement between grantor and grantee.
 Access to this property is via right of way across lands of grantor (as deeded) and across lands of Cuthbert (to be established).

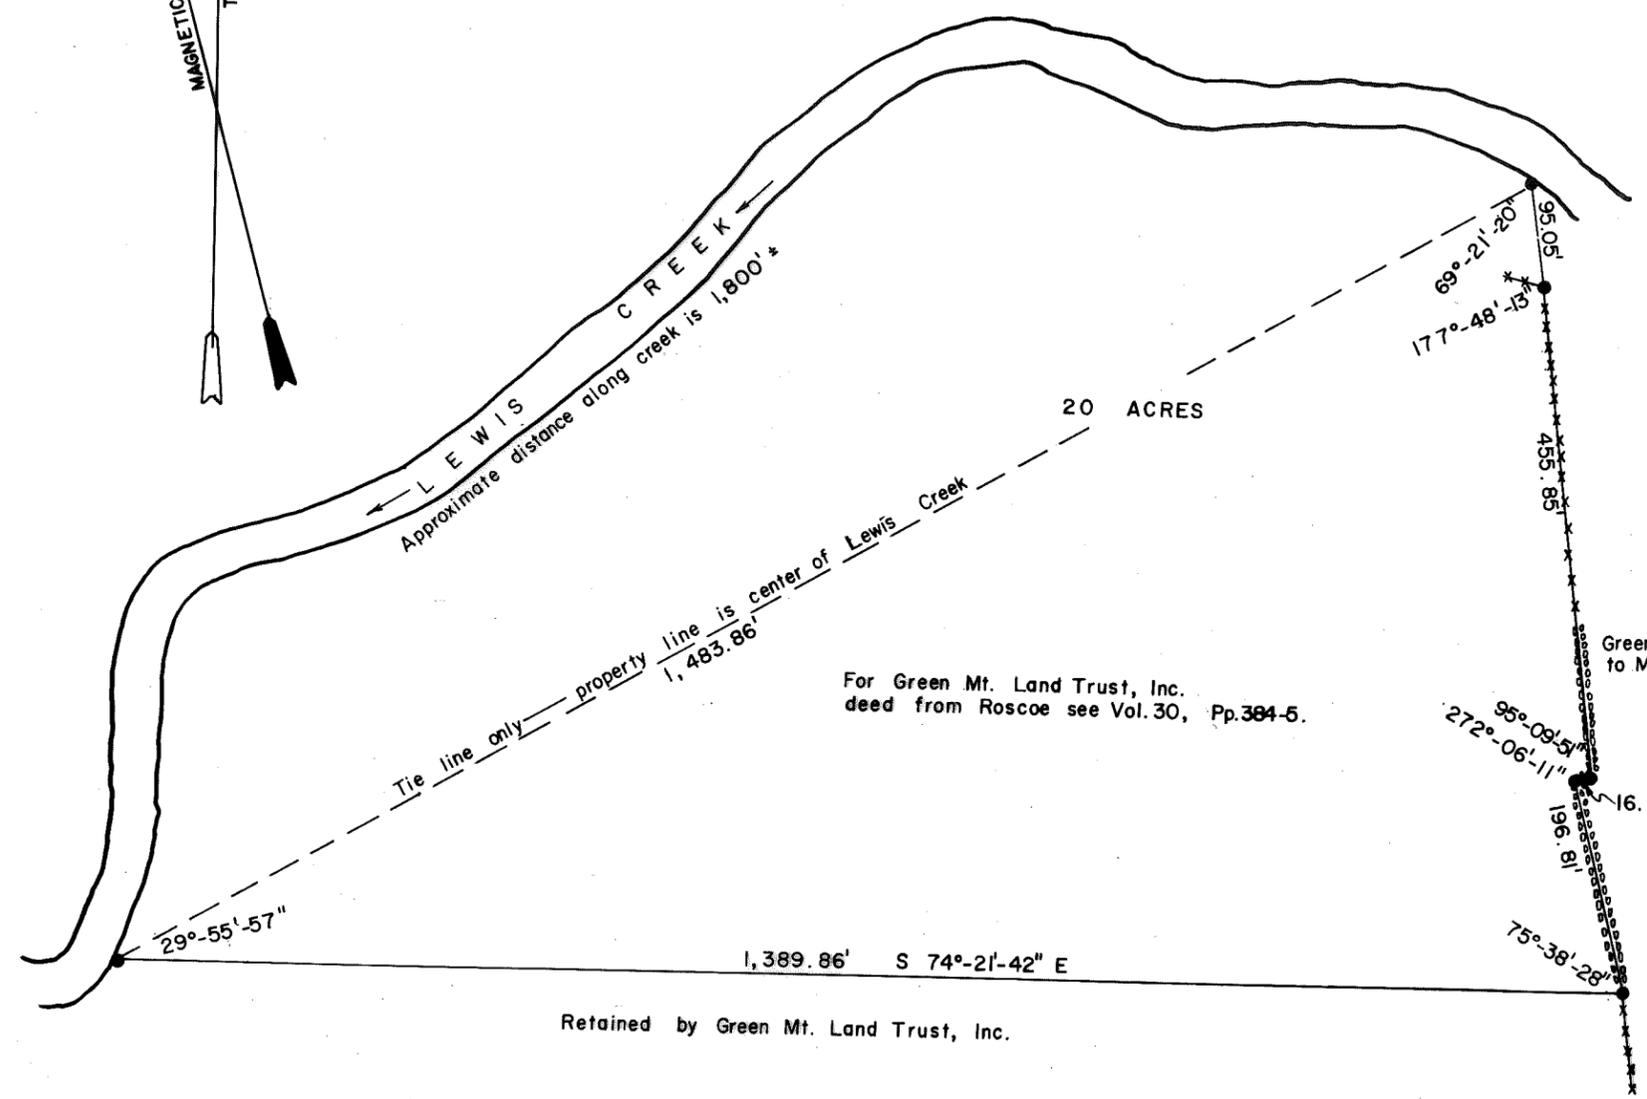

David R. Colburn

CHARLOTTE CLERK'S OFFICE
 Aug. 30 1971
 received for record at 9:20 o'clock A.M.
 and recorded in Vol. 2 on Page 9
 Attest. *M. P. Hennes* Clerk Town Clerk

 

PROPERTY TRANSFER GREEN MOUNTAIN LAND TRUST, INC., to ANN CLARKE	
Charlotte	Vermont
COLBURN OUSTINOFF CORP. REGISTERED LAND SURVEYORS Winooski, SITE PLANNERS Vermont	
scale 1"=100' survey by DC drawn by DC	date 6-29-71 ch. by PO project no. 7119