


LOCATION MAP SCALE: 1" = 400'

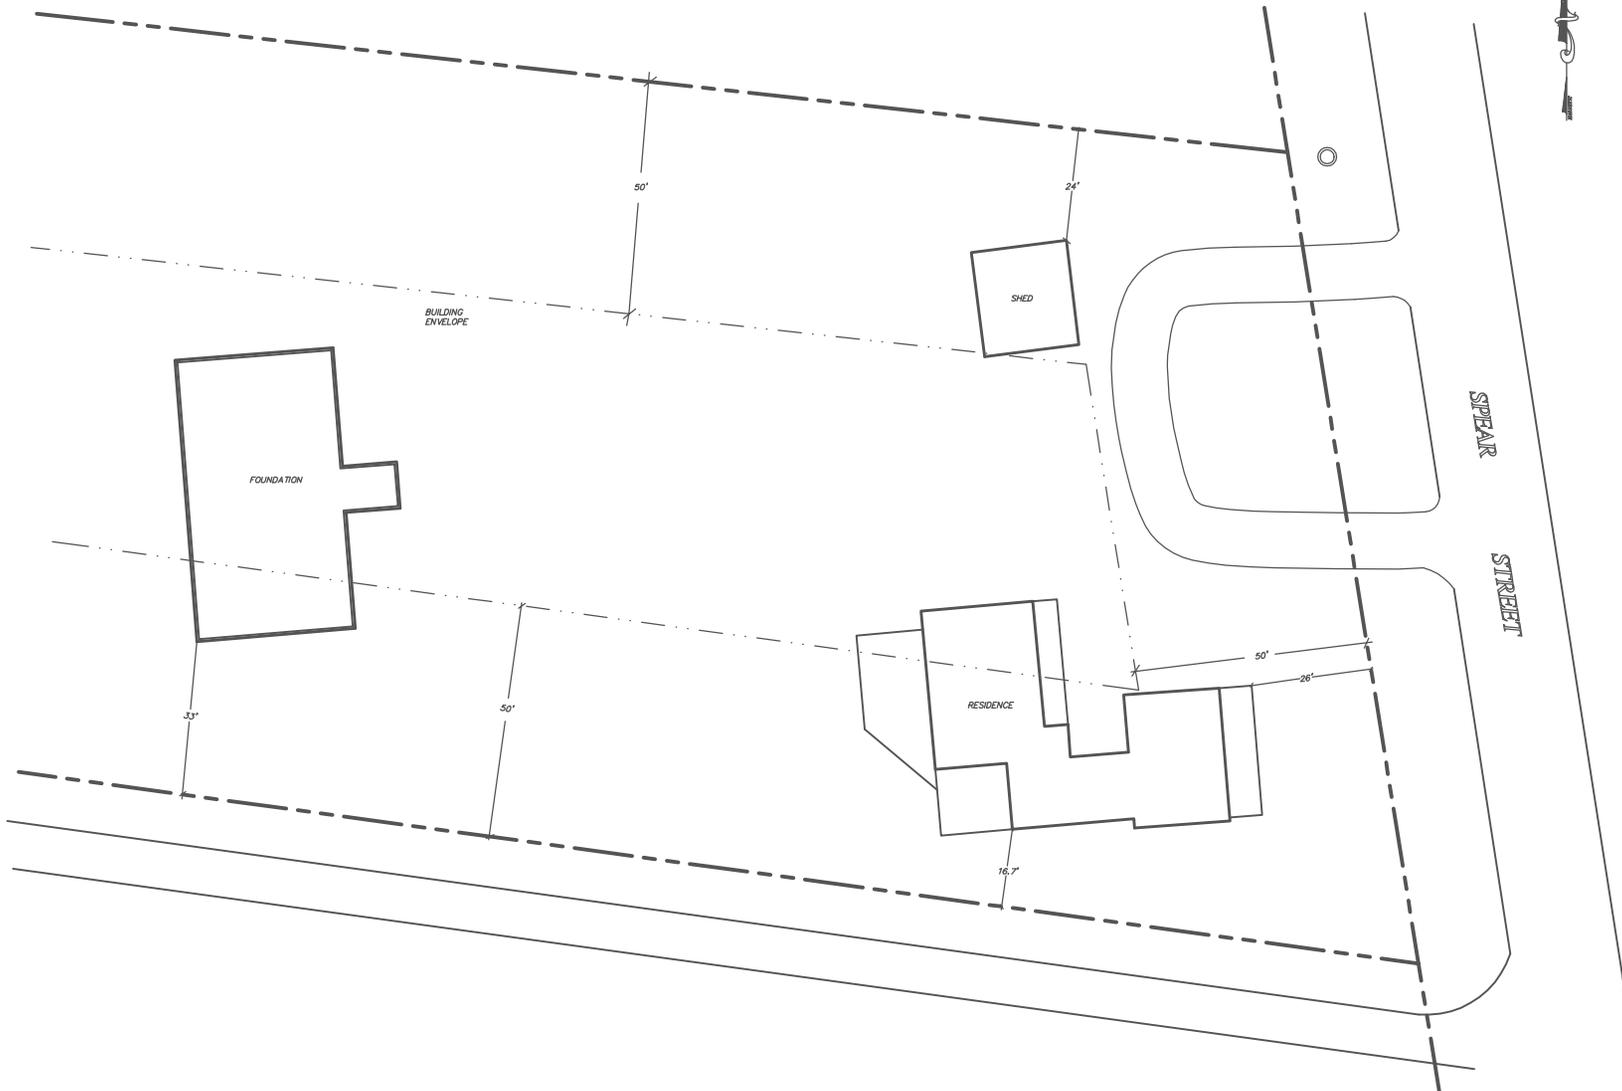

LEGEND

-  IRON PIN FOUND
-  BUILDING ENVELOPE
-  BOUNDARY LINE

SITE PLAN

PROPERTY OF
Troy A. and Candace L. Davis
26 SPEAR STREET
CHARLOTTE, VERMONT

Date: December 2018
Scale: 1" = 20'
Project No.: 18119

PREPARED BY
STUART J. MORROW
Consulting Land Surveyor
6668 Spear Street
Shelburne, Vermont
802-885-8809