


**LEGEND**

-  PROPOSED PROPERTY LINE
-  100 PROPOSED CONTOUR
-  PROPOSED GRAVEL
-  PROPOSED PAVEMENT
-  FM PROPOSED FORCEMAIN
-  S PROPOSED GRAVITY SEWER
-  W PROPOSED WATER
-  PROPOSED SWALE
-  PROPOSED WELL


**GENERAL NOTES**

1. UTILITIES SHOWN DO NOT PURPORT TO CONSTITUTE OR REPRESENT ALL UTILITIES LOCATED UPON OR ADJACENT TO THE SURVEYED PREMISES. EXISTING UTILITY LOCATIONS ARE APPROXIMATE ONLY. THE CONTRACTOR SHALL FIELD VERIFY ALL UTILITY CONFLICTS. ALL DISCREPANCIES SHALL BE REPORTED TO THE ENGINEER. THE CONTRACTOR SHALL CONTACT DIG SAFE (888-344-7233) PRIOR TO ANY CONSTRUCTION.
2. ALL EXISTING UTILITIES NOT INCORPORATED INTO THE FINAL DESIGN SHALL BE REMOVED OR ABANDONED AS INDICATED ON THE PLANS OR DIRECTED BY THE ENGINEER.
3. THE CONTRACTOR SHALL MAINTAIN AS-BUILT PLANS (WITH TIES) FOR ALL UNDERGROUND UTILITIES. THOSE PLANS SHALL BE SUBMITTED TO THE OWNER AT THE COMPLETION OF THE PROJECT.
4. THE CONTRACTOR SHALL REPAIR/RESTORE ALL DISTURBED AREAS (ON OR OFF THE SITE) AS A DIRECT OR INDIRECT RESULT OF THE CONSTRUCTION.
5. ALL GRASSED AREAS SHALL BE MAINTAINED UNTIL FULL VEGETATION IS ESTABLISHED.
6. MAINTAIN ALL TREES OUTSIDE OF CONSTRUCTION LIMITS.
7. THE CONTRACTOR SHALL BE RESPONSIBLE FOR ALL WORK NECESSARY FOR COMPLETE AND OPERABLE FACILITIES AND UTILITIES.
8. THE CONTRACTOR SHALL SUBMIT SHOP DRAWINGS FOR ALL ITEMS AND MATERIALS INCORPORATED INTO THE SITE WORK. WORK SHALL NOT BEGIN ON ANY ITEM UNTIL SHOP DRAWING APPROVAL IS GRANTED.
9. IN ADDITION TO THE REQUIREMENTS SET IN THESE PLANS AND SPECIFICATIONS, THE CONTRACTOR SHALL COMPLETE THE WORK IN ACCORDANCE WITH ALL PERMIT CONDITIONS AND ANY LOCAL PUBLIC WORKS STANDARDS.
10. THE TOLERANCE FOR FINISH GRADES FOR ALL PAVEMENT, WALKWAYS AND LAWN AREAS SHALL BE 0.1 FEET.
11. ANY DEWATERING NECESSARY FOR THE COMPLETION OF THE SITWORK SHALL BE CONSIDERED AS PART OF THE CONTRACT AND SHALL BE THE CONTRACTOR'S RESPONSIBILITY.
12. THE CONTRACTOR SHALL COORDINATE ALL WORK WITHIN TOWN ROAD R.O.W. WITH TOWN AUTHORITIES.
13. THE CONTRACTOR SHALL INSTALL THE ELECTRICAL, CABLE AND TELEPHONE SERVICES IN ACCORDANCE WITH THE UTILITY COMPANIES REQUIREMENTS.
14. EXISTING PAVEMENT AND TREE STUMPS TO BE REMOVED SHALL BE DISPOSED OF AT AN APPROVED OFF-SITE LOCATION. ALL PAVEMENT CUTS SHALL BE MADE WITH A PAVEMENT SAW.
15. IF THERE ARE ANY CONFLICTS OR INCONSISTENCIES WITH THE PLANS OR SPECIFICATIONS, THE CONTRACTOR SHALL CONTACT THE ENGINEER FOR VERIFICATION BEFORE WORK CONTINUES ON THE ITEM IN QUESTION.
16. PROPERTY LINE INFORMATION IS APPROXIMATE AND BASED ON EXISTING TAX MAP INFORMATION. THIS PLAN IS NOT A BOUNDARY SURVEY AND IS NOT INTENDED TO BE USED AS ONE.
17. IF THE BUILDING IS TO BE SPRINKLERED, BACKFLOW PREVENTION SHALL BE PROVIDED IN ACCORDANCE WITH AWWA M14. THE SITE CONTRACTOR SHALL CONSTRUCT THE WATER LINE TO TWO FEET ABOVE THE FINISHED FLOOR. SEE MECHANICAL PLANS FOR RISER DETAIL.
18. THE CONTRACTOR IS RESPONSIBLE FOR OBTAINING TESTING AND INSPECTION SERVICES INDICATED IN THE CONTRACT DOCUMENTS, TYPICAL FOR CONCRETE AND SOIL TESTING.
19. THE CONTRACTOR IS RESPONSIBLE FOR ALL LAYOUT AND FIELD ENGINEERING REQUIRED FOR COMPLETION OF THE PROJECT. CIVIL ENGINEERING ASSOCIATES WILL PROVIDE AN AUTOCAD FILE WHERE APPLICABLE.

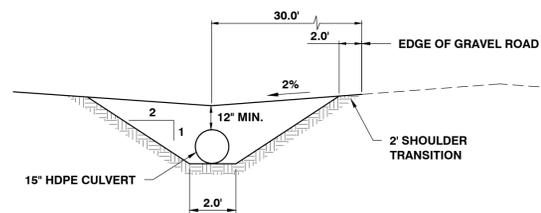


**TYPICAL DRIVEWAY AND CULVERT INSTALLATION**

N.T.S.

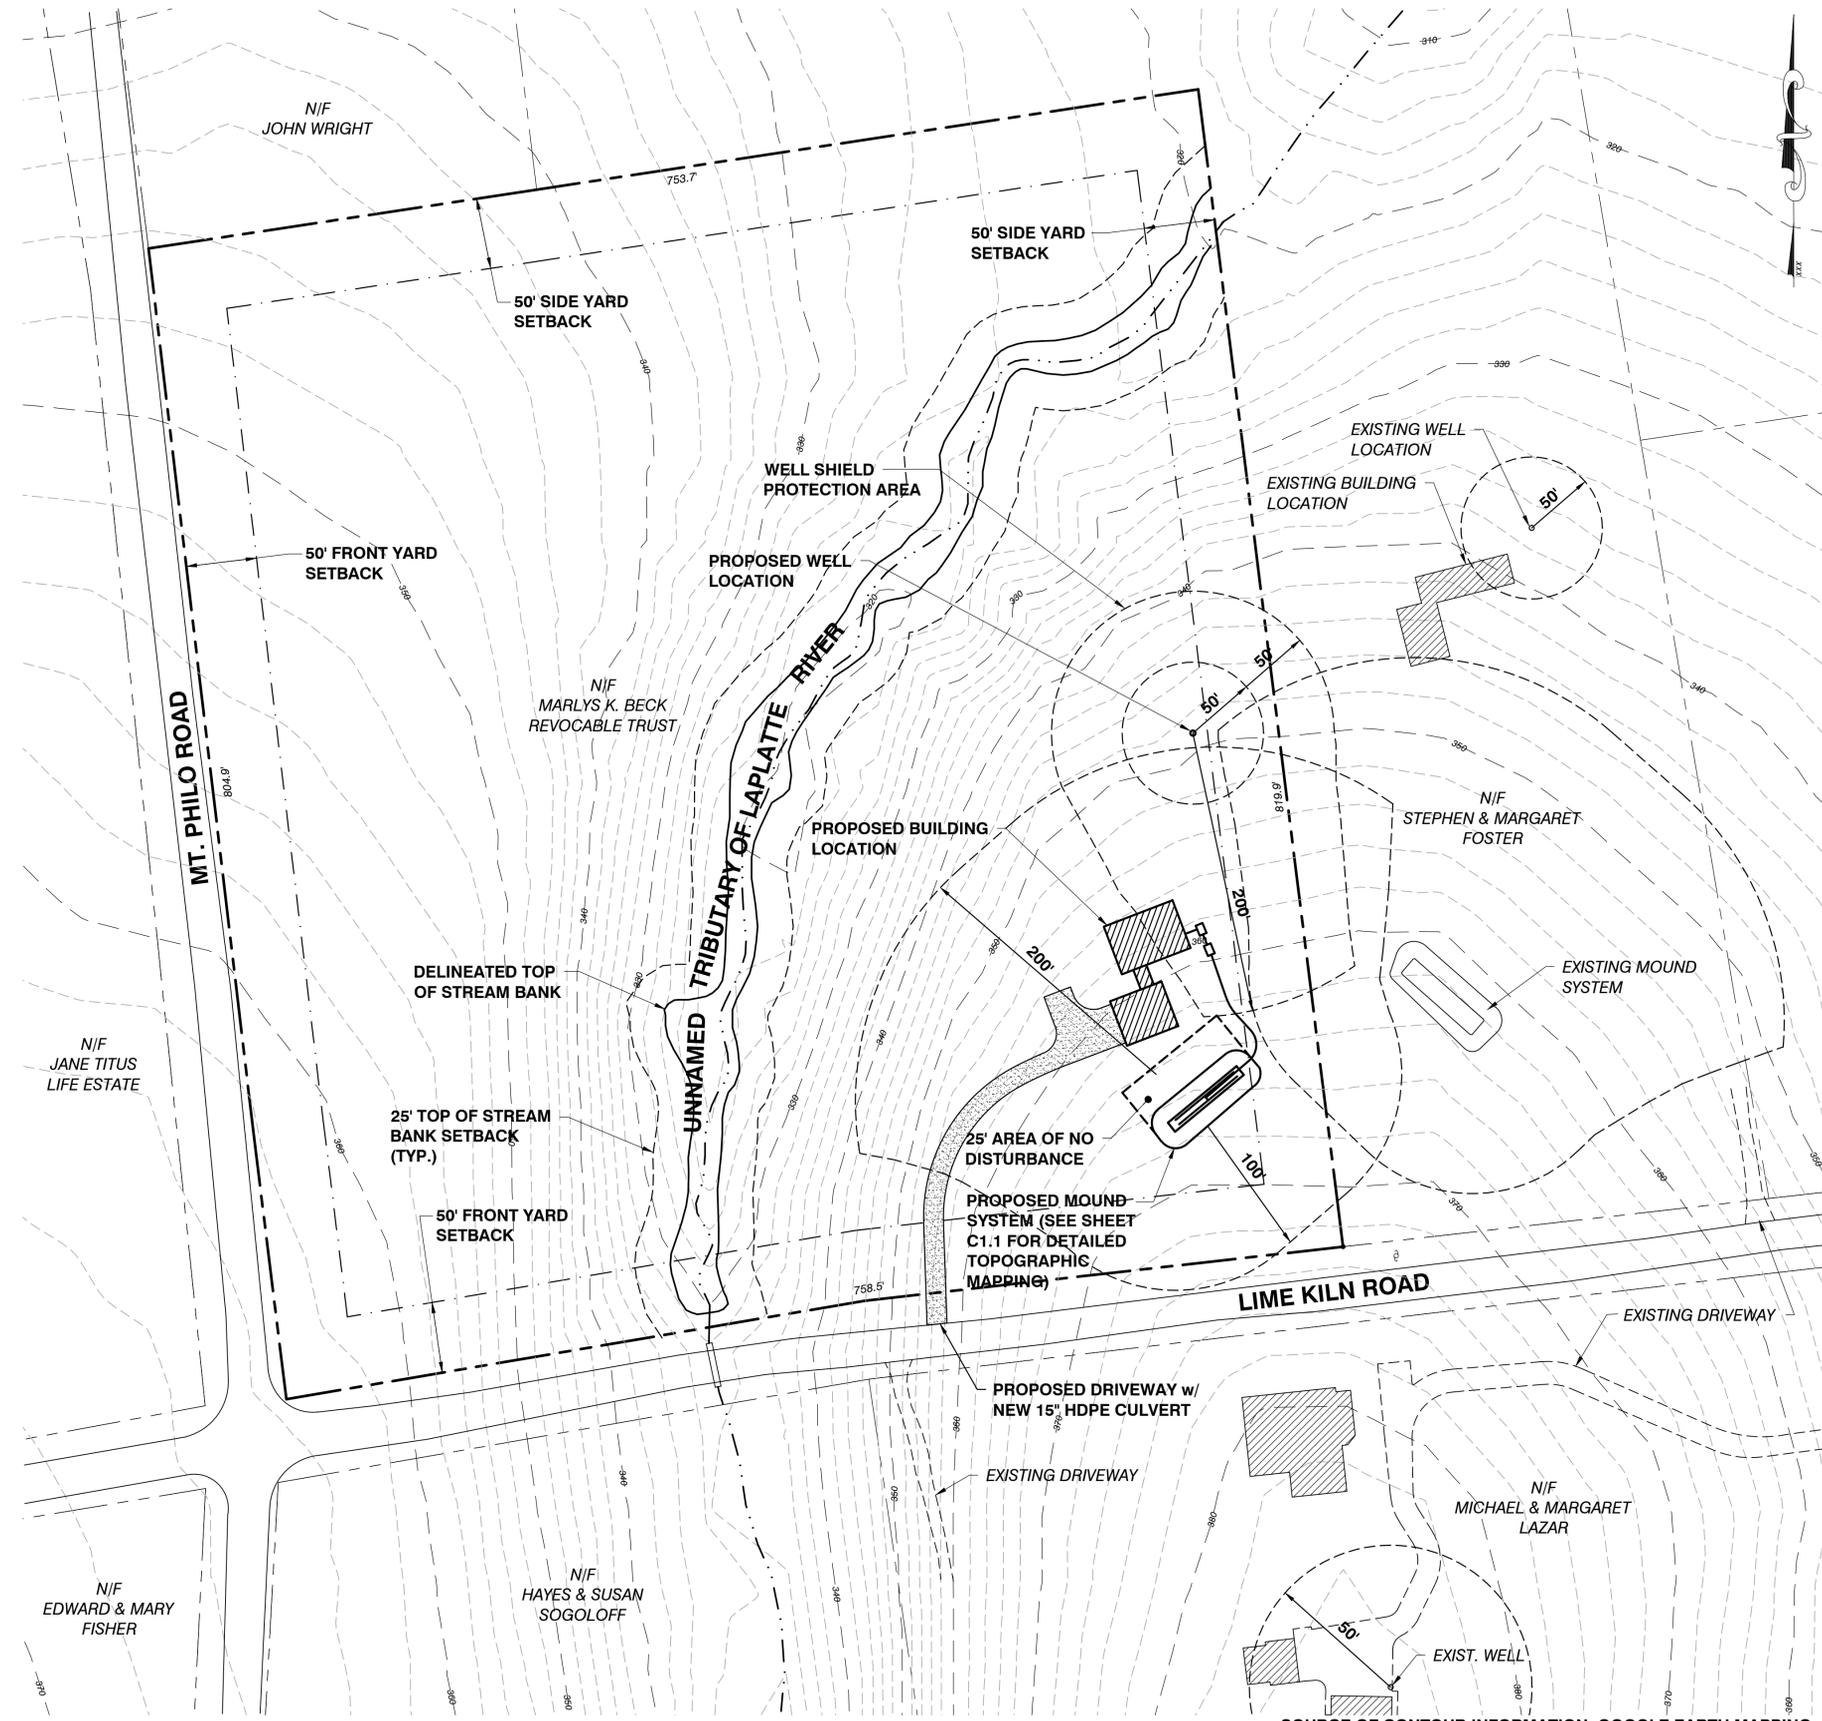

SOURCE OF CONTOUR INFORMATION: GOOGLE EARTH MAPPING

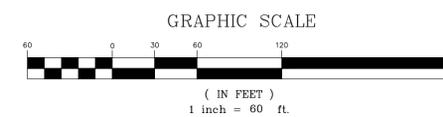

SITE ENGINEER:



CIVIL ENGINEERING ASSOCIATES, INC.  
10 MANSFIELD VIEW LANE, SOUTH BURLINGTON, VT 05403  
802-864-2323 FAX: 802-864-2271 web: www.ceavt.com

COPYRIGHT © 2016 - ALL RIGHTS RESERVED

DRAWN  
SAL  
CHECKED  
DSM  
APPROVED  
DSM

OWNER:


**KELLY BRUSH  
AND  
ZEKE DAVIDSON**

1161 LIME KILN ROAD  
CHARLOTTE, VERMONT

PROJECT:

**PROPOSED  
HOUSE**

1161 LIME KILN ROAD  
CHARLOTTE, VT

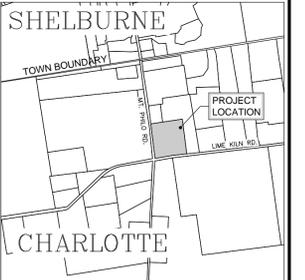

LOCATION MAP

1" = 2000'

DATE	CHECKED	REVISION

**PROPOSED  
CONDITIONS SITE  
PLAN**

DATE  
JUNE, 2016  
SCALE  
1" = 60'  
PROJ. NO.  
16154

DRAWING NUMBER

**C1.0**