



**TRUDELL
CONSULTING
ENGINEERS (TCE)**

478 Blair Park Road P.O. Box 308 (802) 879-6331(phone)
Williston, Vermont 05495 (802) 879-0060(fax)
Visit Us on the Web at: www.TrudellConsulting.com



Project Location

No.	Description	Date	By
Revisions			




Project Title
Jody Baker

**488 Guinea Rd
Charlotte, Vermont**

Sheet Title
Site Plan

Drawing Number : 2005002-52 Extension : 1
Project manager : MAD Drawn : MAD
Date : 10/1/07 F.B. 252 Scale : 1" = 20'
Project reference : XXX X-Ref : XXX
Bench File : XXX
Approved _____

SP1

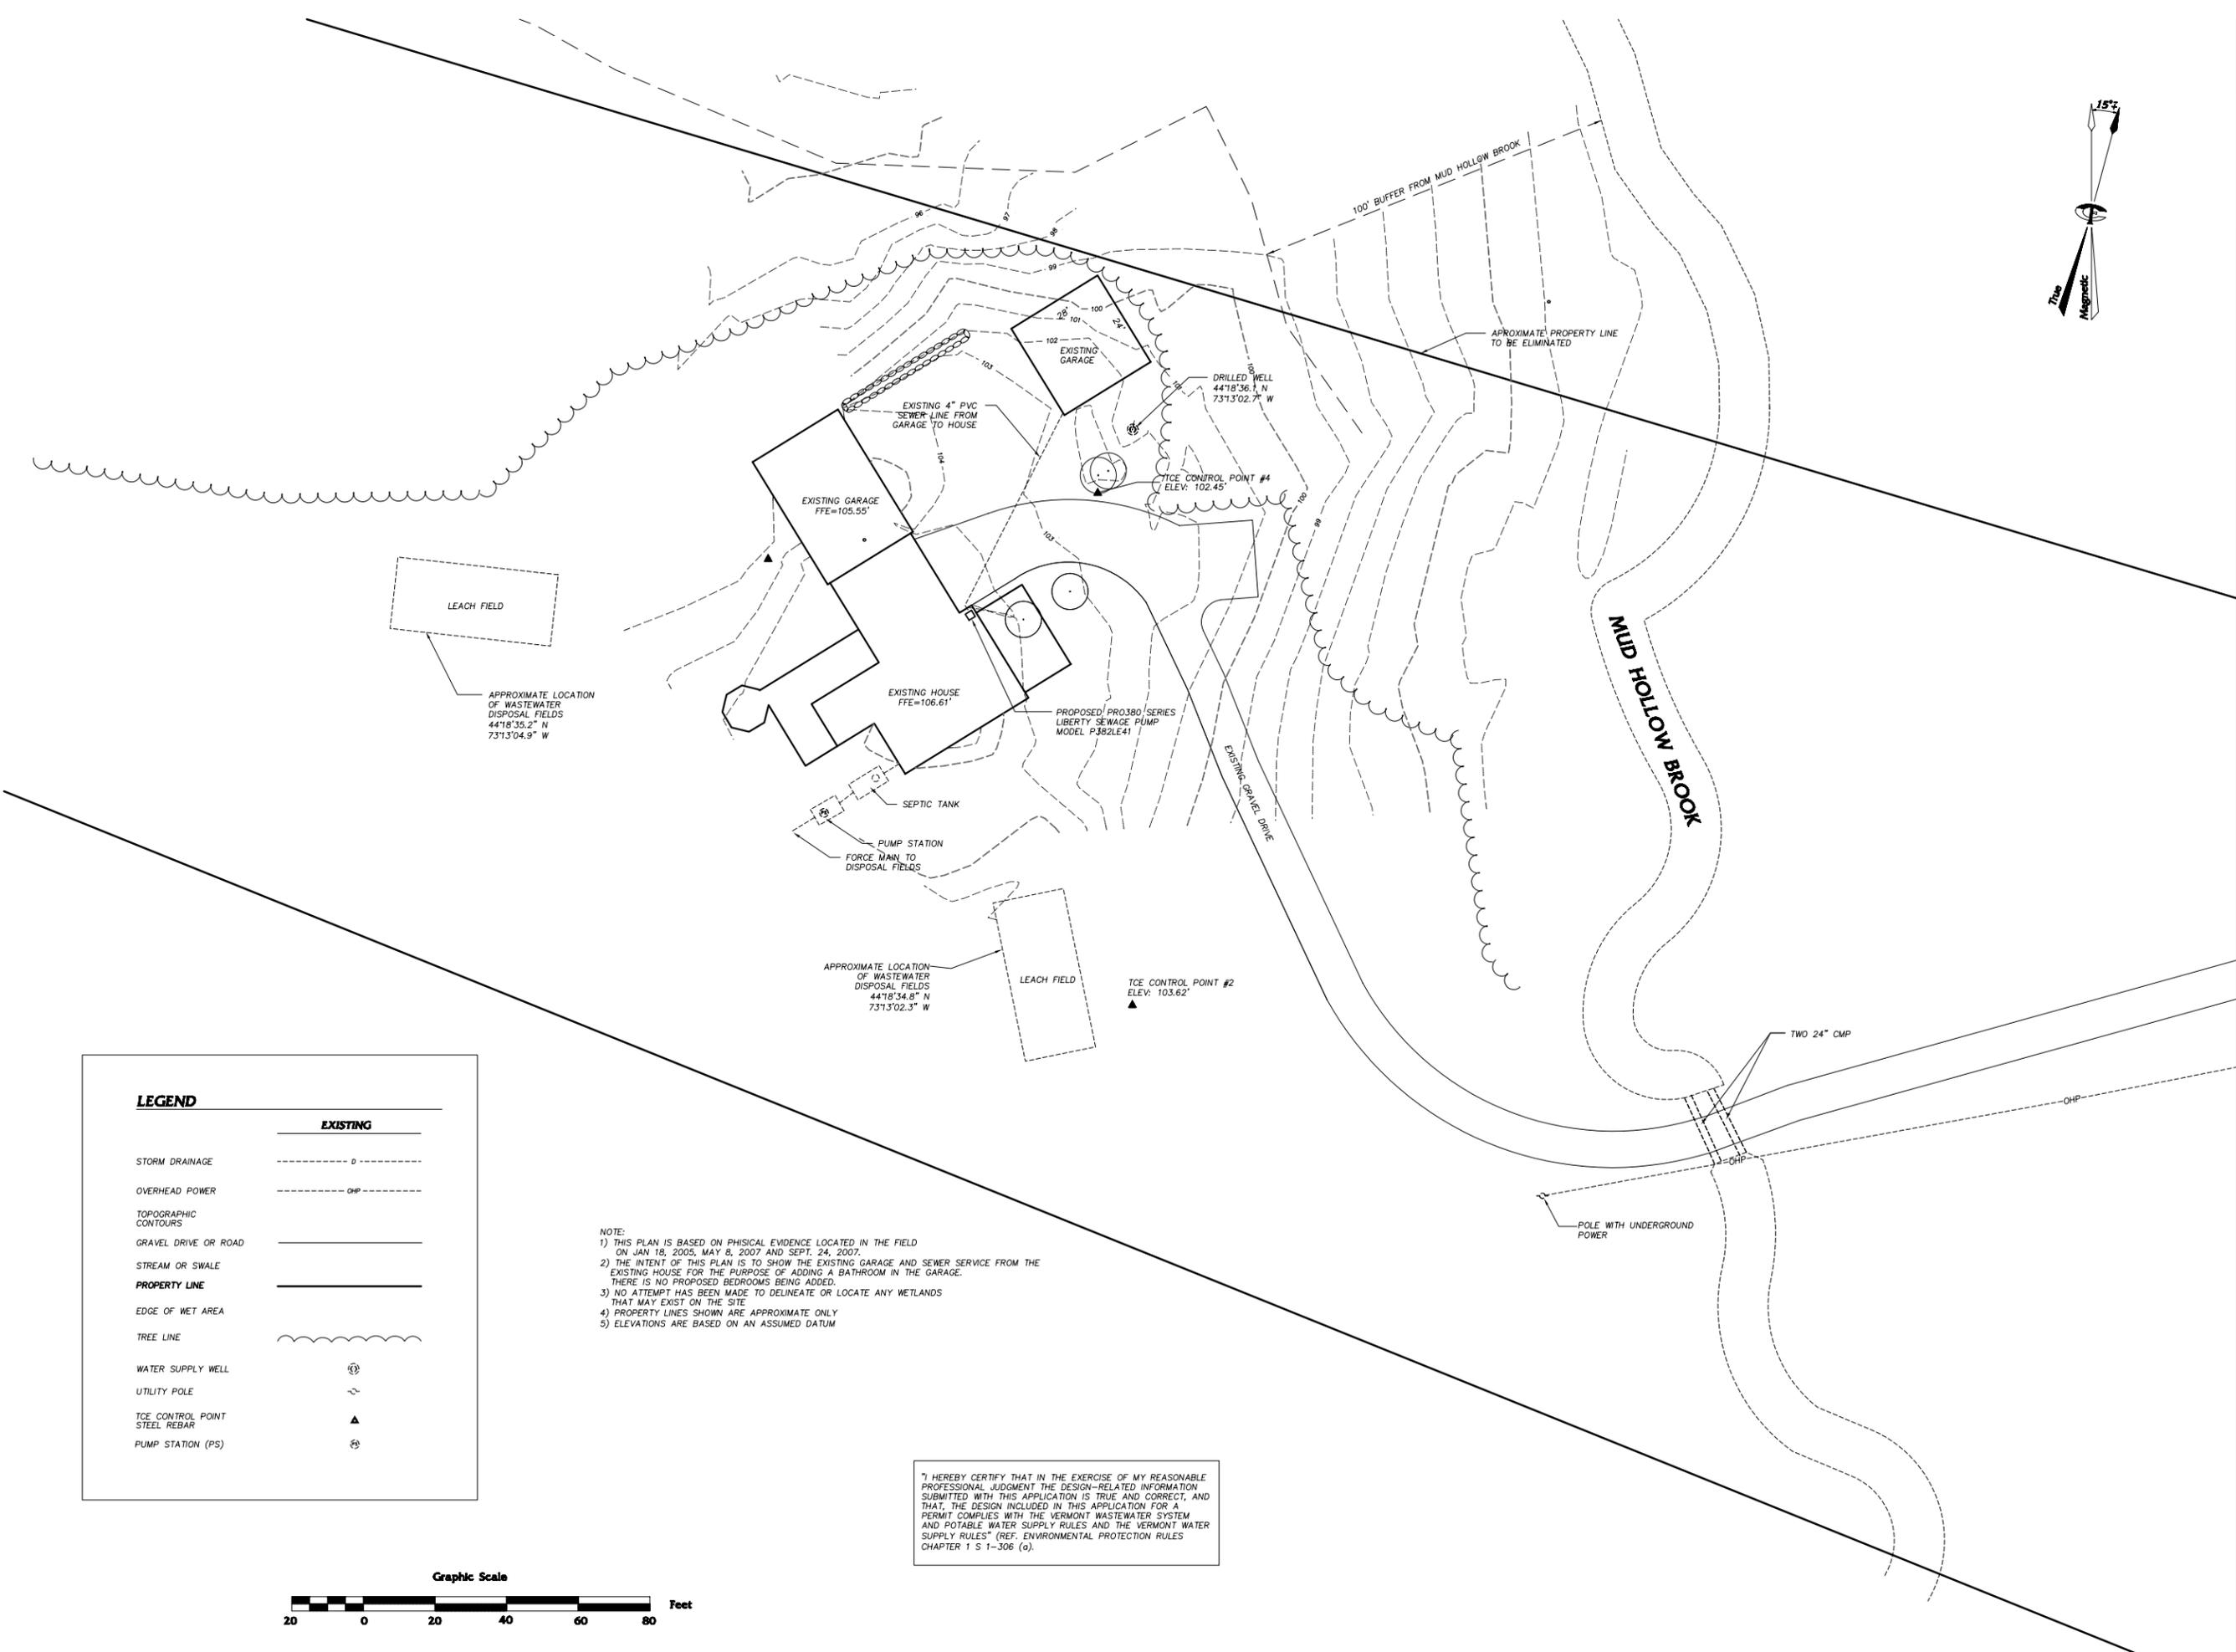

LEGEND	
	EXISTING
STORM DRAINAGE	---D---
OVERHEAD POWER	---OHP---
TOPOGRAPHIC CONTOURS	(contour line symbol)
GRAVEL DRIVE OR ROAD	====
STREAM OR SWALE	~~~~~
PROPERTY LINE	=====
EDGE OF WET AREA	(wavy line symbol)
TREE LINE	(dashed line symbol)
WATER SUPPLY WELL	(well symbol)
UTILITY POLE	(pole symbol)
TCE CONTROL POINT STEEL REBAR	(triangle symbol)
PUMP STATION (PS)	(circle with cross symbol)

NOTE:
1) THIS PLAN IS BASED ON PHISICAL EVIDENCE LOCATED IN THE FIELD ON JAN 18, 2005, MAY 8, 2007 AND SEPT. 24, 2007.
2) THE INTENT OF THIS PLAN IS TO SHOW THE EXISTING GARAGE AND SEWER SERVICE FROM THE EXISTING HOUSE FOR THE PURPOSE OF ADDING A BATHROOM IN THE GARAGE. THERE IS NO PROPOSED BEDROOMS BEING ADDED.
3) NO ATTEMPT HAS BEEN MADE TO DELINEATE OR LOCATE ANY WETLANDS THAT MAY EXIST ON THE SITE
4) PROPERTY LINES SHOWN ARE APPROXIMATE ONLY
5) ELEVATIONS ARE BASED ON AN ASSUMED DATUM

"I HEREBY CERTIFY THAT IN THE EXERCISE OF MY REASONABLE PROFESSIONAL JUDGMENT THE DESIGN-RELATED INFORMATION SUBMITTED WITH THIS APPLICATION IS TRUE AND CORRECT, AND THAT, THE DESIGN INCLUDED IN THIS APPLICATION FOR A PERMIT COMPLIES WITH THE VERMONT WASTEWATER SYSTEM AND POTABLE WATER SUPPLY RULES AND THE VERMONT WATER SUPPLY RULES" (REF. ENVIRONMENTAL PROTECTION RULES CHAPTER 1 S 1-306 (a)).

