


GENERAL LOCATION MAP

SCALE: 1"=2,000'



- LEGEND**
- 125'----- EXISTING GROUND CONTOUR
  - 5'----- EXISTING SANITARY SEWER
  - EXISTING PROPERTY LINE
  - EXISTING STREAM
  - ⊙ WELL - DRILLED

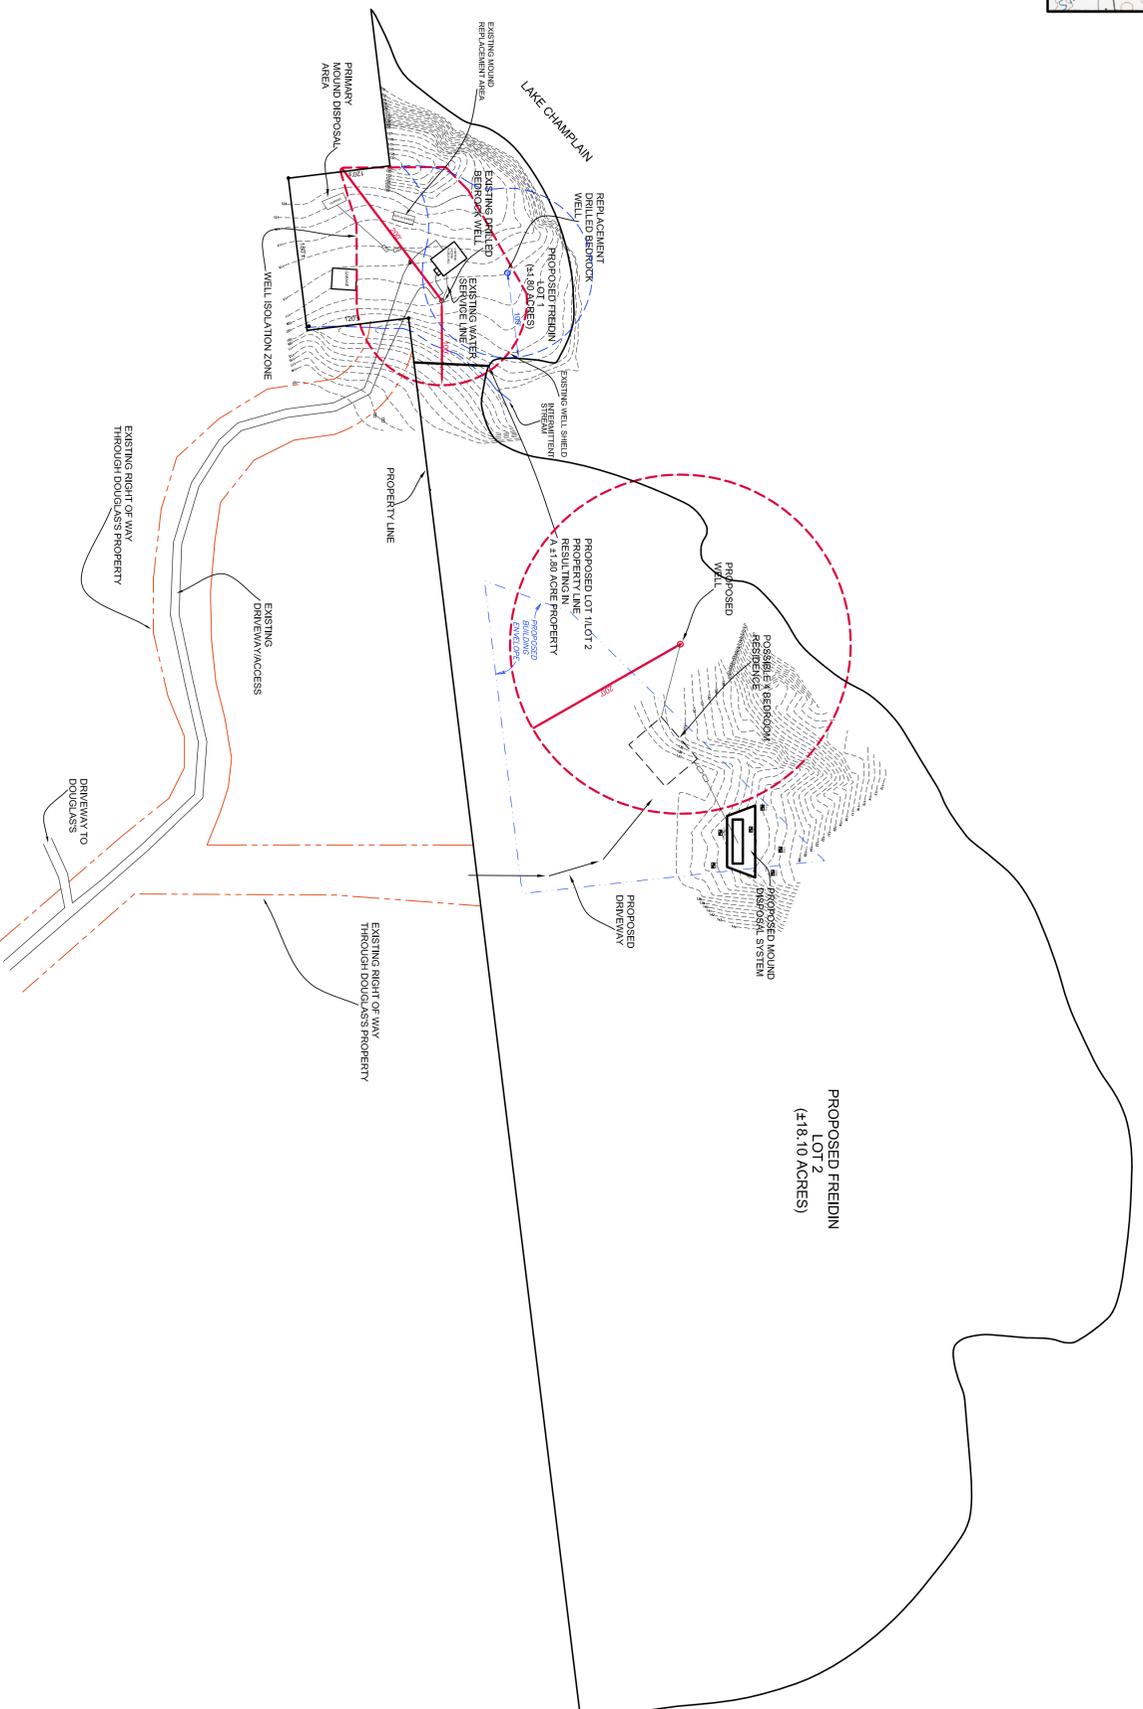


1"=100'

THE CONTRACTOR SHALL NOTIFY DISTRICT AT 178-5358 SITE BEFORE ANY EXCAVATION.

I hereby certify that in the exercise of my reasonable professional judgment the design-related information submitted with this application is true and correct, and that the design included in this application for a permit complies with the Vermont Wastewater System and Potable Water Supply Rules and the Vermont Water Supply Rules.

Stephen Rezell, CEG  
Licensed Class B Designer #178  
Date \_\_\_\_\_

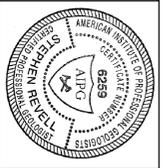

**John S. Freidin Property**  
1020 Town Line Road  
Charlotte, Vermont

**OVERALL SITE PLAN**  
**SHOWING**  
**PROPOSED LOT 1/LOT 2 SUBDIVISION**

DATE PROJECT #	NOV 07 2008
ISSUE	August 27, 2008
DATE REVISION	SD
SCALE	TM
PLAN SHEET #	1