



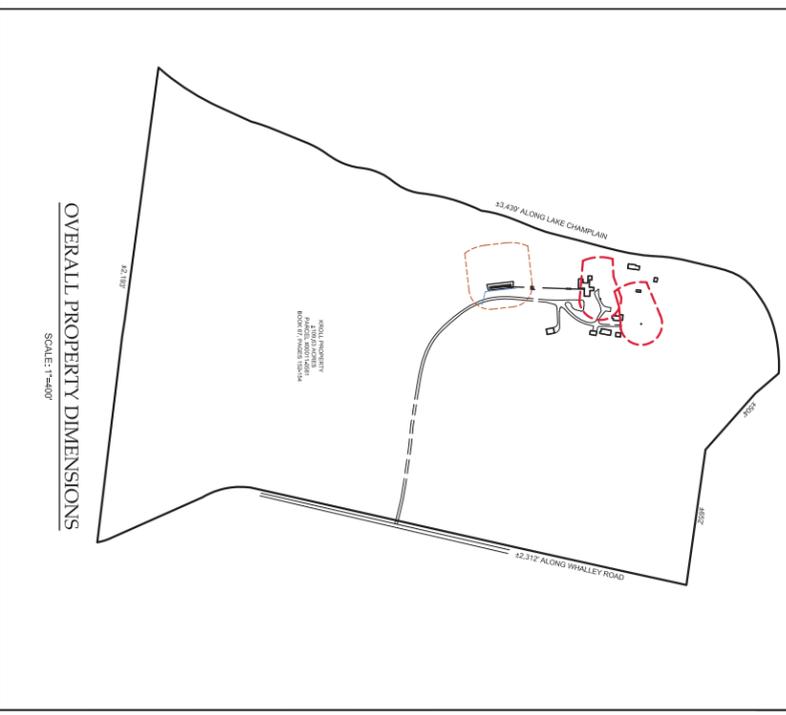

LEGEND

- 498--- EXISTING GROUND CONTOUR
- EXISTING WATER LINE
- EXISTING SANITARY SEWER
- PROPOSED SANITARY SEWER
- SL --- EDGE OF GRAVEL DRIVE
- WELL ISOLATION ZONE
- SEPTIC ISOLATION ZONE
- EXISTING PROPERTY LINE
- EXISTING TREELINE
- EDGE OF WATERLAKE
- DECIDUOUS TREE
- UTILITY POLE
- TEST PIPE/RECOILATION TEST WELL - DRILLED

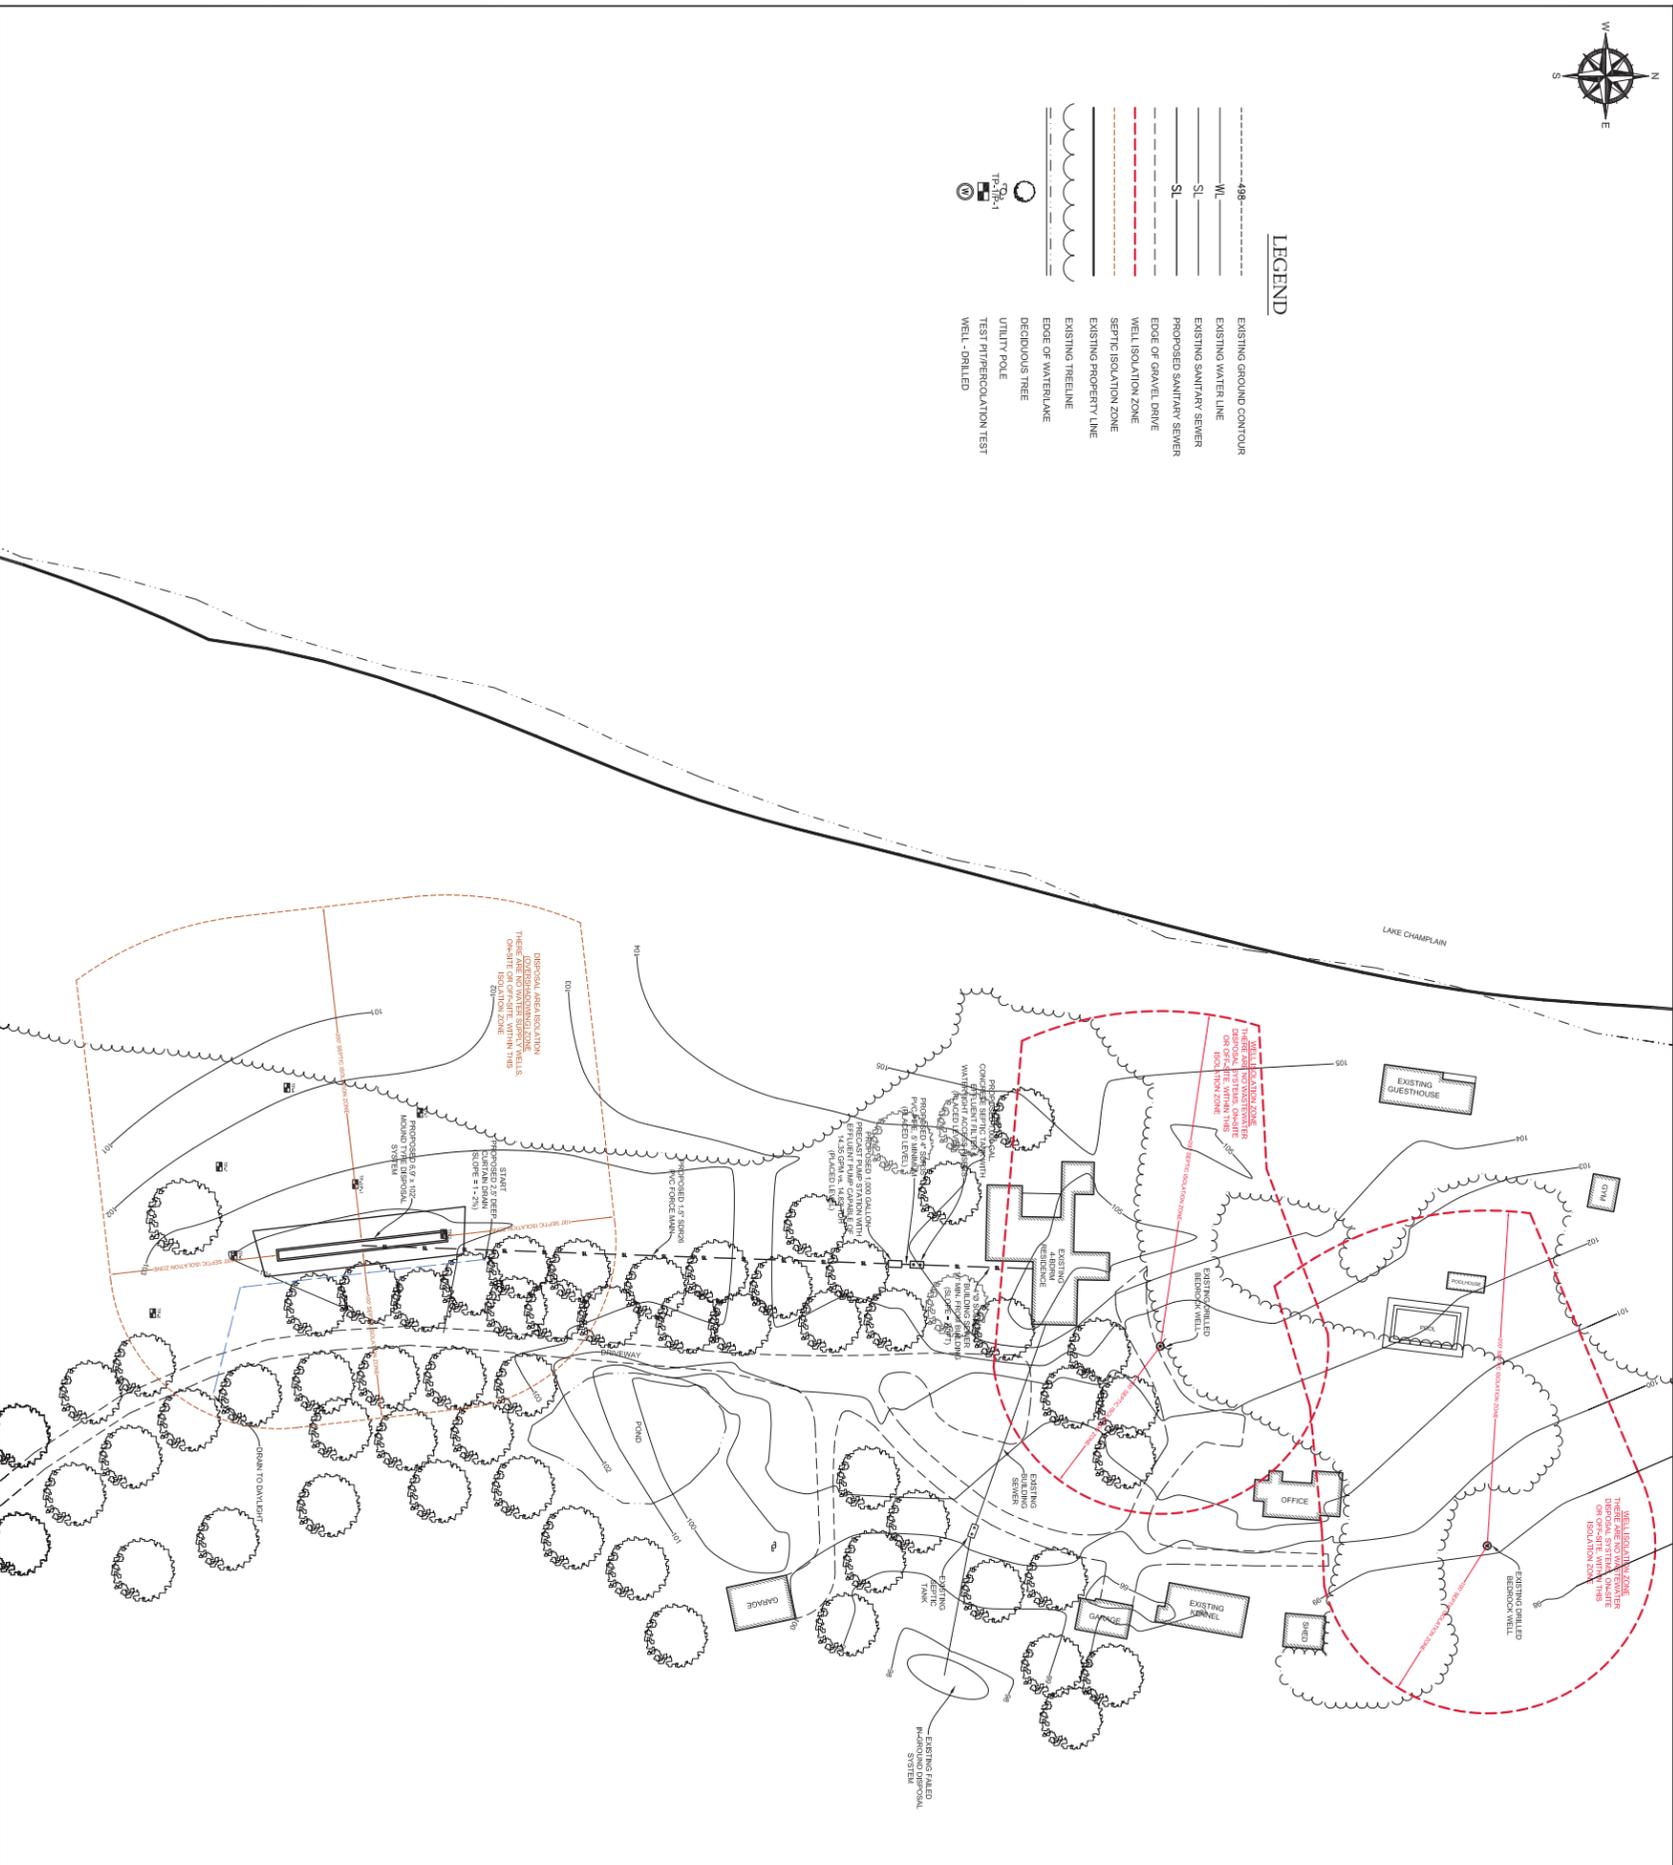

THE CONTRACTOR SHALL NOTIFY "DIGSAFE" AT 1-888-DIGSAFE PRIOR TO ANY EXCAVATION.

I hereby certify that the design related information submitted with this application is true and correct, and that, in the exercise of my reasonable professional judgment, the basic design included in this application for a permit and Portable Water Supply Rules and the Vermont Water Supply Rules.

Sveve Revell, CPG Date
 Licensed Class B Designer #178



Kroll Property
 581 Whalley Road
 Charlotte, Vermont

Site Plan
 with
Replacement Wastewater System

13183
 DATE: Feb. 17, 2014
 DRAWING NO.:
 TAIL: 1