


SHORELINE
JULY 2, 2010
ELEV. = 96.8'

ORDINARY LOW WATER
U.S. ARMY CORPS OF
ENGINEERS

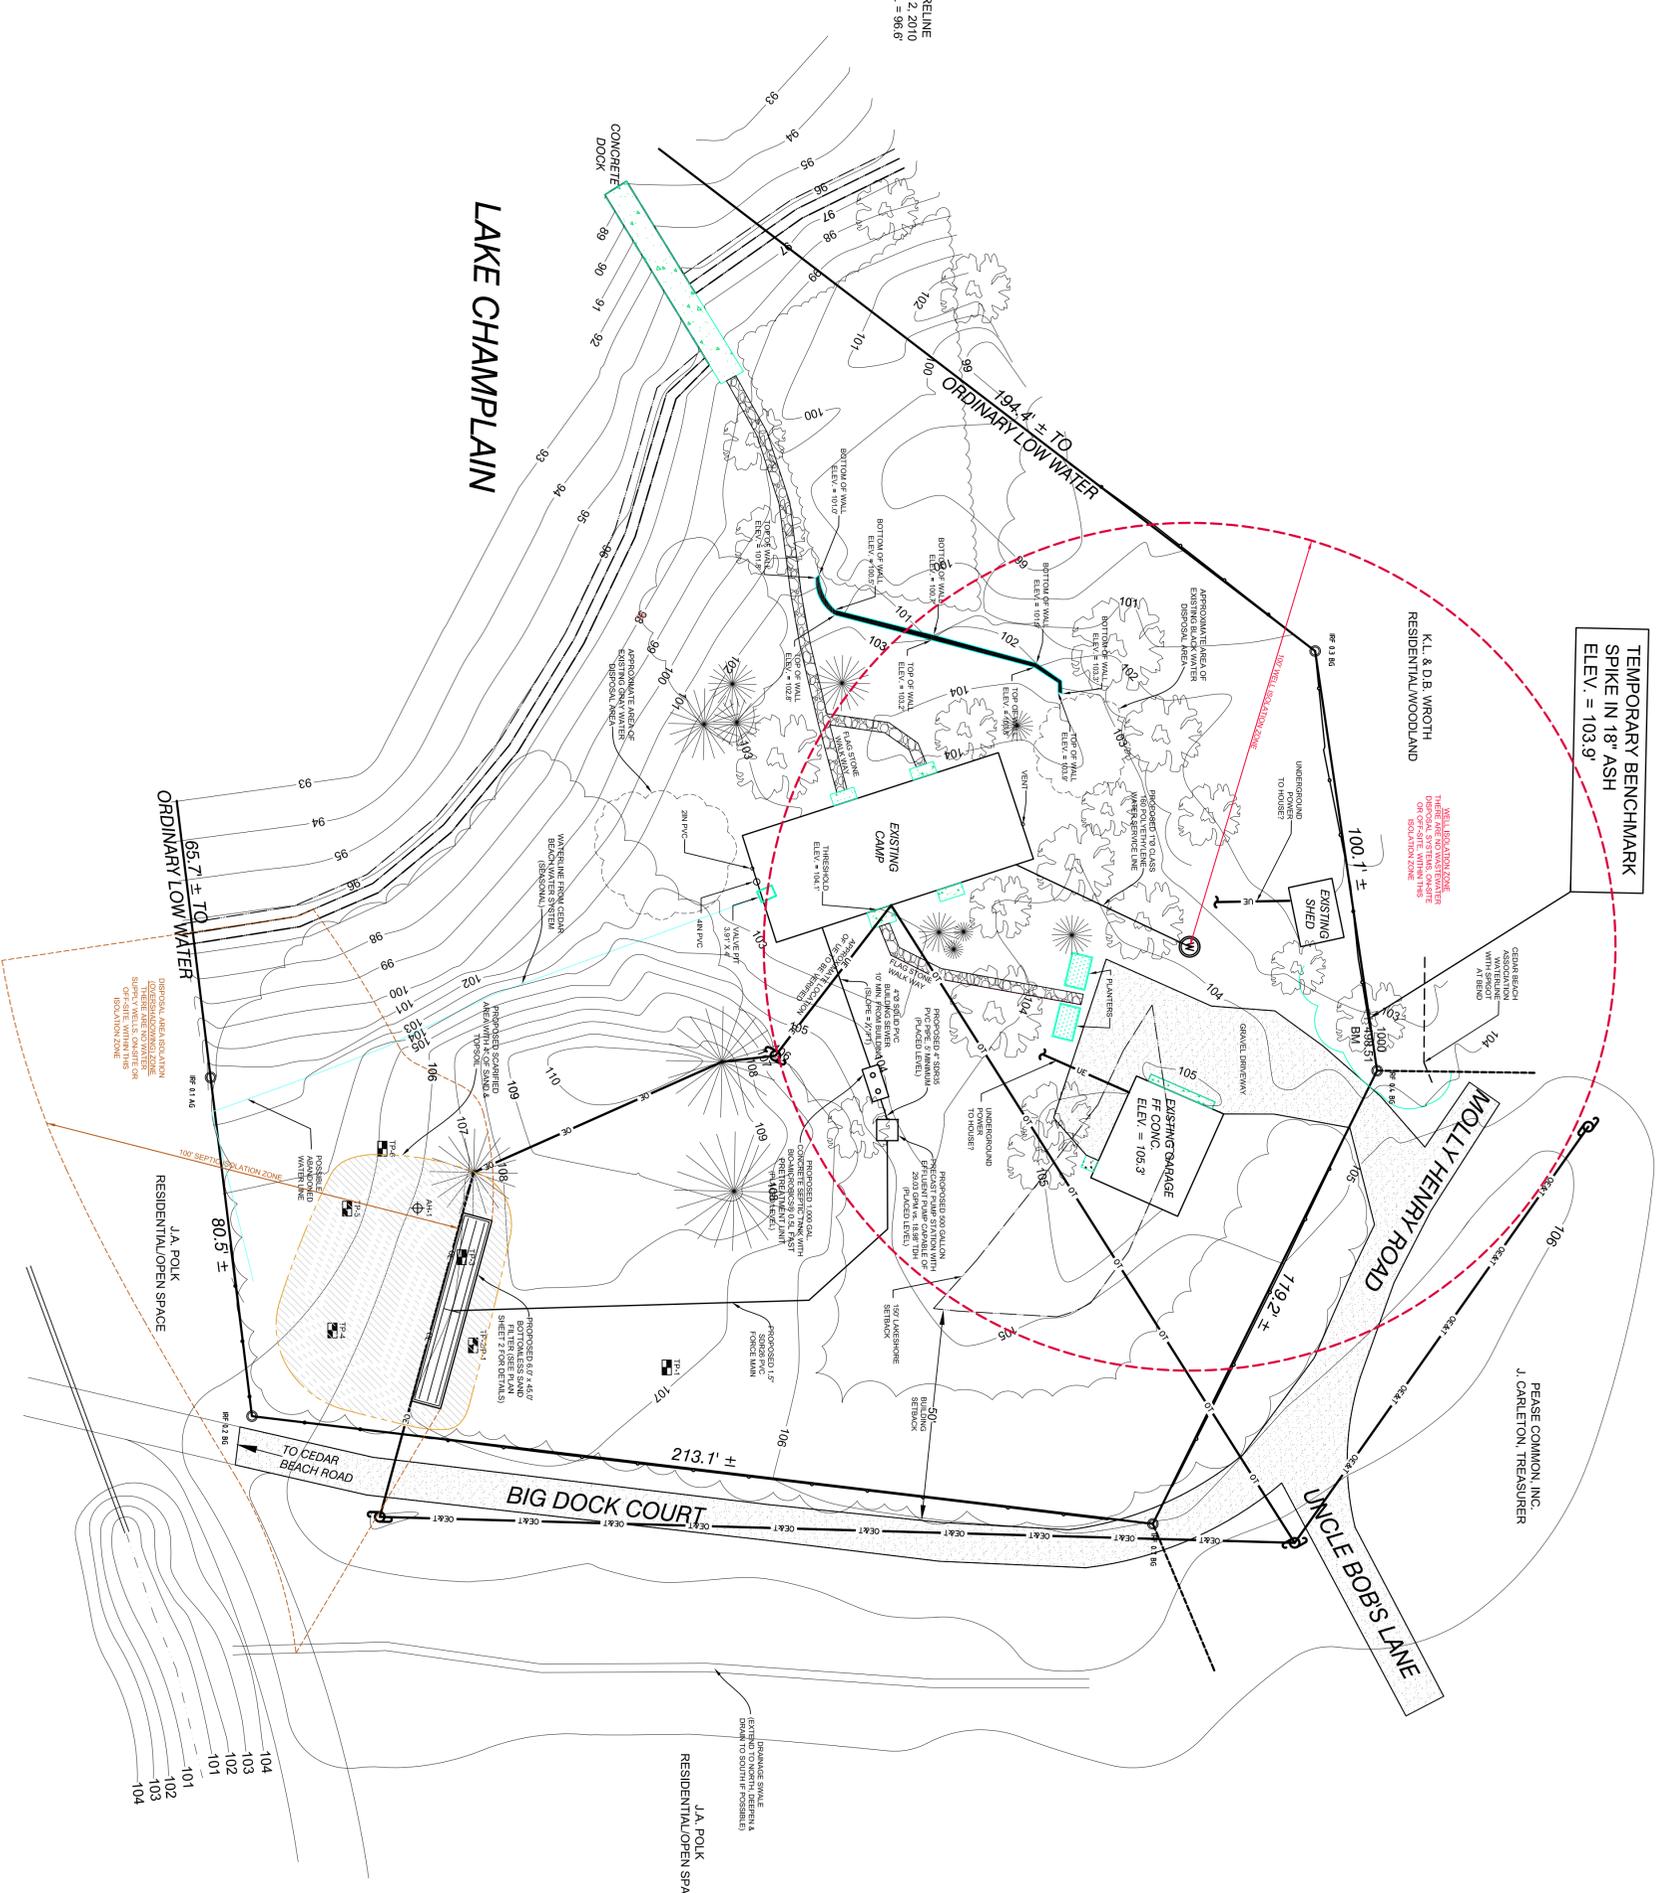

TEMPORARY BENCHMARK
SPIKE IN 18" ASH
ELEV. = 103.9'

K.L. & D.B. WROTH
RESIDENTIAL WOODLAND

WELL ISOLATION ZONE
THESE ARE TO BE MAINTAINED
ON OR OFF SITE, WITHIN THIS
ISOLATION ZONE

EXISTING GARAGE
ELEV. = 103.3'

MOLLY HENRY ROAD

UNCLE BOB'S LANE

PEASE COMMON, INC.
J. CARLETON, TREASURER

BIG DOCK COURT


J.A. POLK
RESIDENTIAL/OPEN SPACE

ORDINARY LOW WATER
65.7' ± TO

J.A. POLK
RESIDENTIAL/OPEN SPACE
80.5' ±


104
103
102
101

101
102
103
104

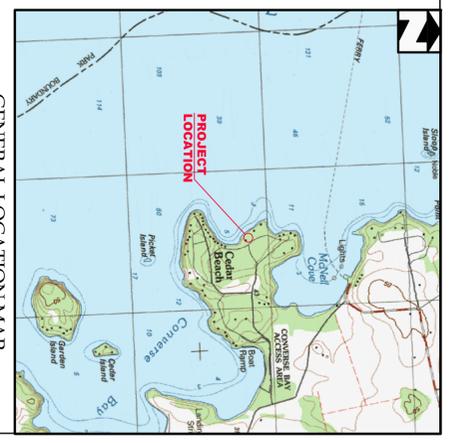

GENERAL LOCATION MAP
SCALE: 1"=2,000'


- LEGEND**
- 105' --- EXISTING GROUND CONTOUR
 - 6" & 1" — EXISTING OVERHEAD ELECTRIC
 - 0" — EXISTING OVERHEAD TELEPHONE
 - — — EDGE OF GRAVEL ROAD & DRIVE
 - — — WELL ISOLATION ZONE
 - — — SEPTIC ISOLATION ZONE
 - — — EXISTING PROPERTY LINE
 - — — EXISTING TIE LINE
 - CONIFEROUS TREE
 - IRON PIPE FOUND
 - DECIDUOUS TREE
 - UTILITY POLE
 - TEST PIT
 - WELL - DRILLED
 - TRAVERSE POINT

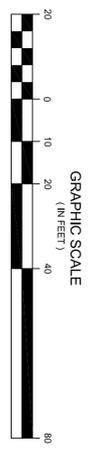

THE CONTRACTOR SHALL NOTIFY "DIGSAFE" AT
1-888-DIGSAFE PRIOR TO ANY EXCAVATION.

"I hereby certify that in the exercise of my reasonable professional judgment the design-related information submitted with this application is true and correct, and that the design included in this application for a permit complies with the Vermont Wastewater System and Potable Water Supply Rules and the Vermont Water Supply Rules."

Stephen Revell, CPG
Landscape Class B Designer #178
Date: **Feb. 22, 2012**

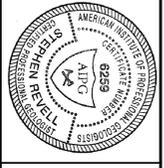

Sawabini Property
5 Molly Henry Road
Charlotte, Vermont

Site Plan
with
Proposed Water & Wastewater Systems

DATE	1/10/3
DATE	Feb. 20, 2012
TITLE	TW/WH
DRAWN BY	TAM
FIGURE #	1

