





JEAN PECOR PROPERTY  
9 GREENBUSH ROAD

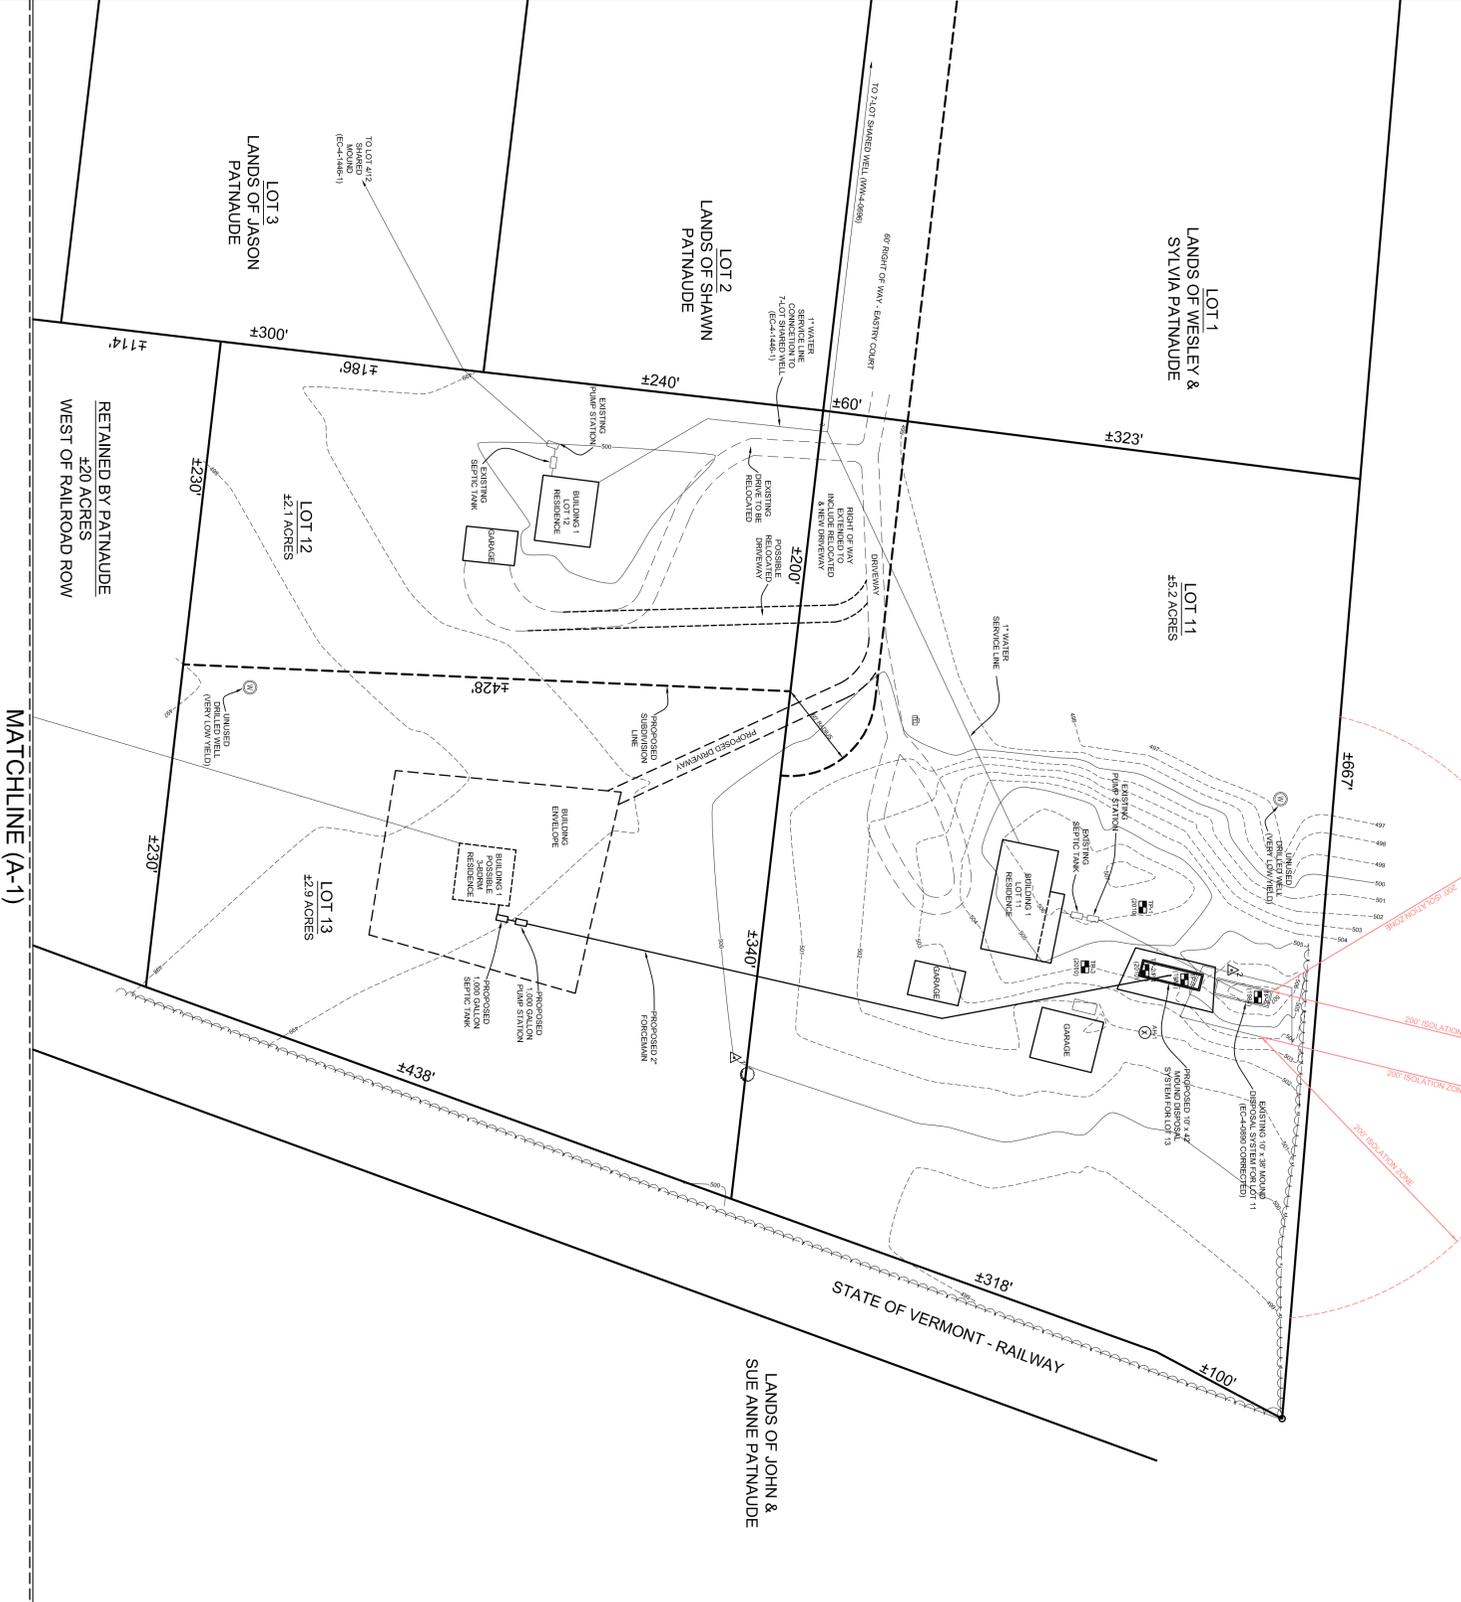


MATCHLINE (A-1)

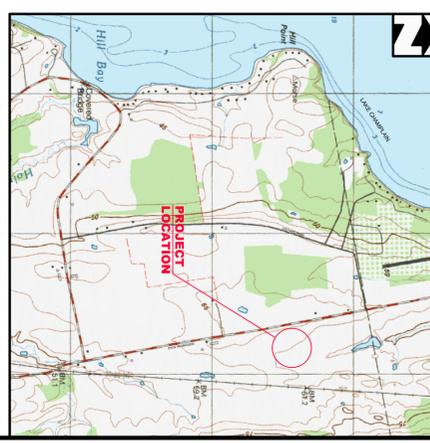


GENERAL LOCATION MAP  
SCALE: 1"=2,000'

**LEGEND**

---	EXISTING GROUND CONTOUR
---	EXISTING WATER LINE
---	EXISTING SANITARY SEWER
---	EDGE OF PAVEMENT
---	EDGE OF GRAVEL DRIVE
---	EXISTING PROPERTY LINE
---	PROPOSED SUBDIVISION LINE
---	EXISTING TREELINE
○	BUSH
○	IRON PIPE FOUND
○	WELL - DRILLED
○	TELEPHONE PEDESTAL/ELECTRICAL PANEL
○	AUGER HOLE
○	TEST PIT
○	TRAVERSE POINT

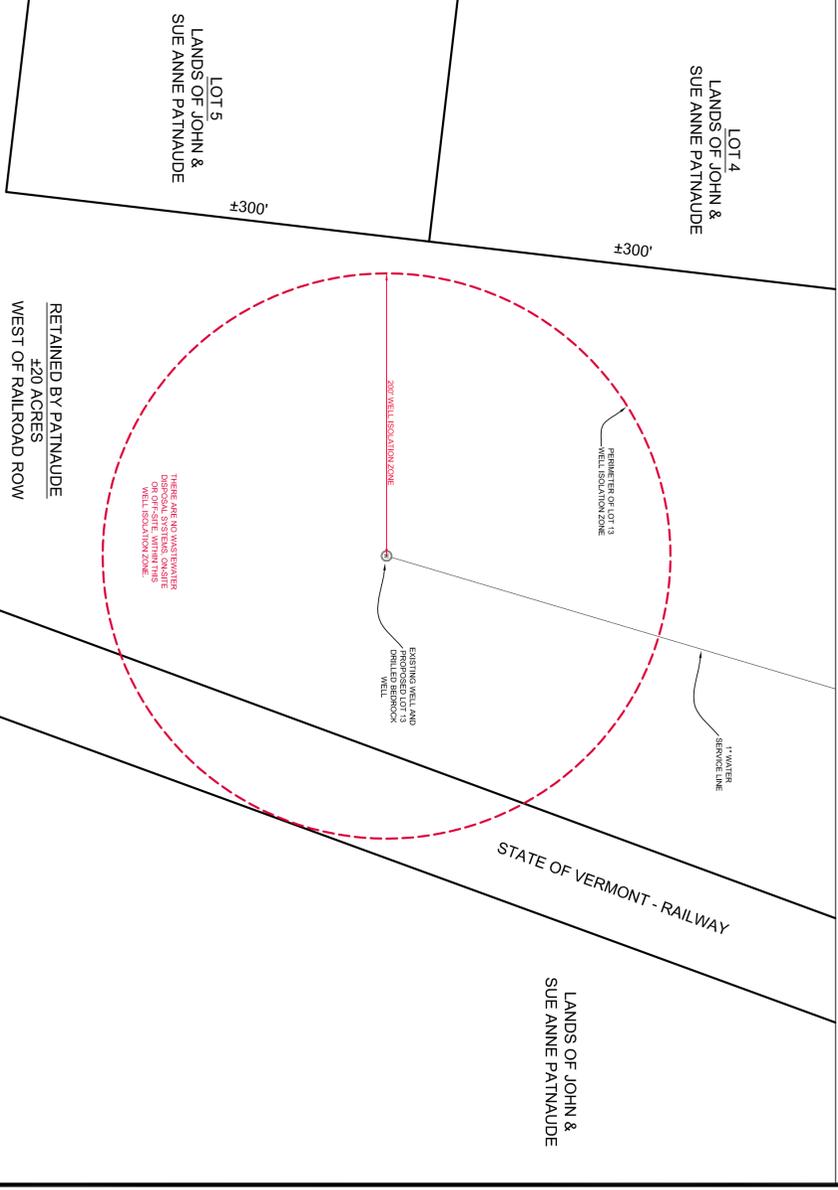

MATCHLINE (A-1)

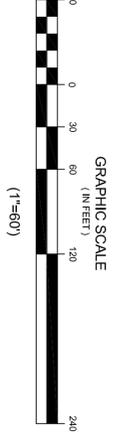

THE CONTRACTOR SHALL NOTIFY "TIGERSTATE" AT 1-888-634-5476 PRIOR TO ANY EXCAVATION.

"I hereby certify that in the exercise of my reasonable professional judgment the design-related information submitted with this application is true and correct, and that I am duly licensed under the laws of the State of Vermont with the Vermont Water Supply System and Potable Water Supply Rules and the Vermont Water Supply Rules."

Stephen Revell, CPG  
Licensed Class B Designer #178


Date \_\_\_\_\_



**Patnaude Family Trust Property**  
Lots 11, 12 & 13  
Eastry Court  
Charlotte, Vermont

**Site Plan Showing Proposed Subdivision of Lot 12 with Lot 13 Off-Site Water & Wastewater Systems**



DATE: 08/11  
SCALE: 1"=20'  
SURVEYING: SUE ANNE PATNAUDE  
DESIGN: SUE ANNE PATNAUDE  
DRAWN: SUE ANNE PATNAUDE  
CHECKED: SUE ANNE PATNAUDE  
PROJECT NO.: 1

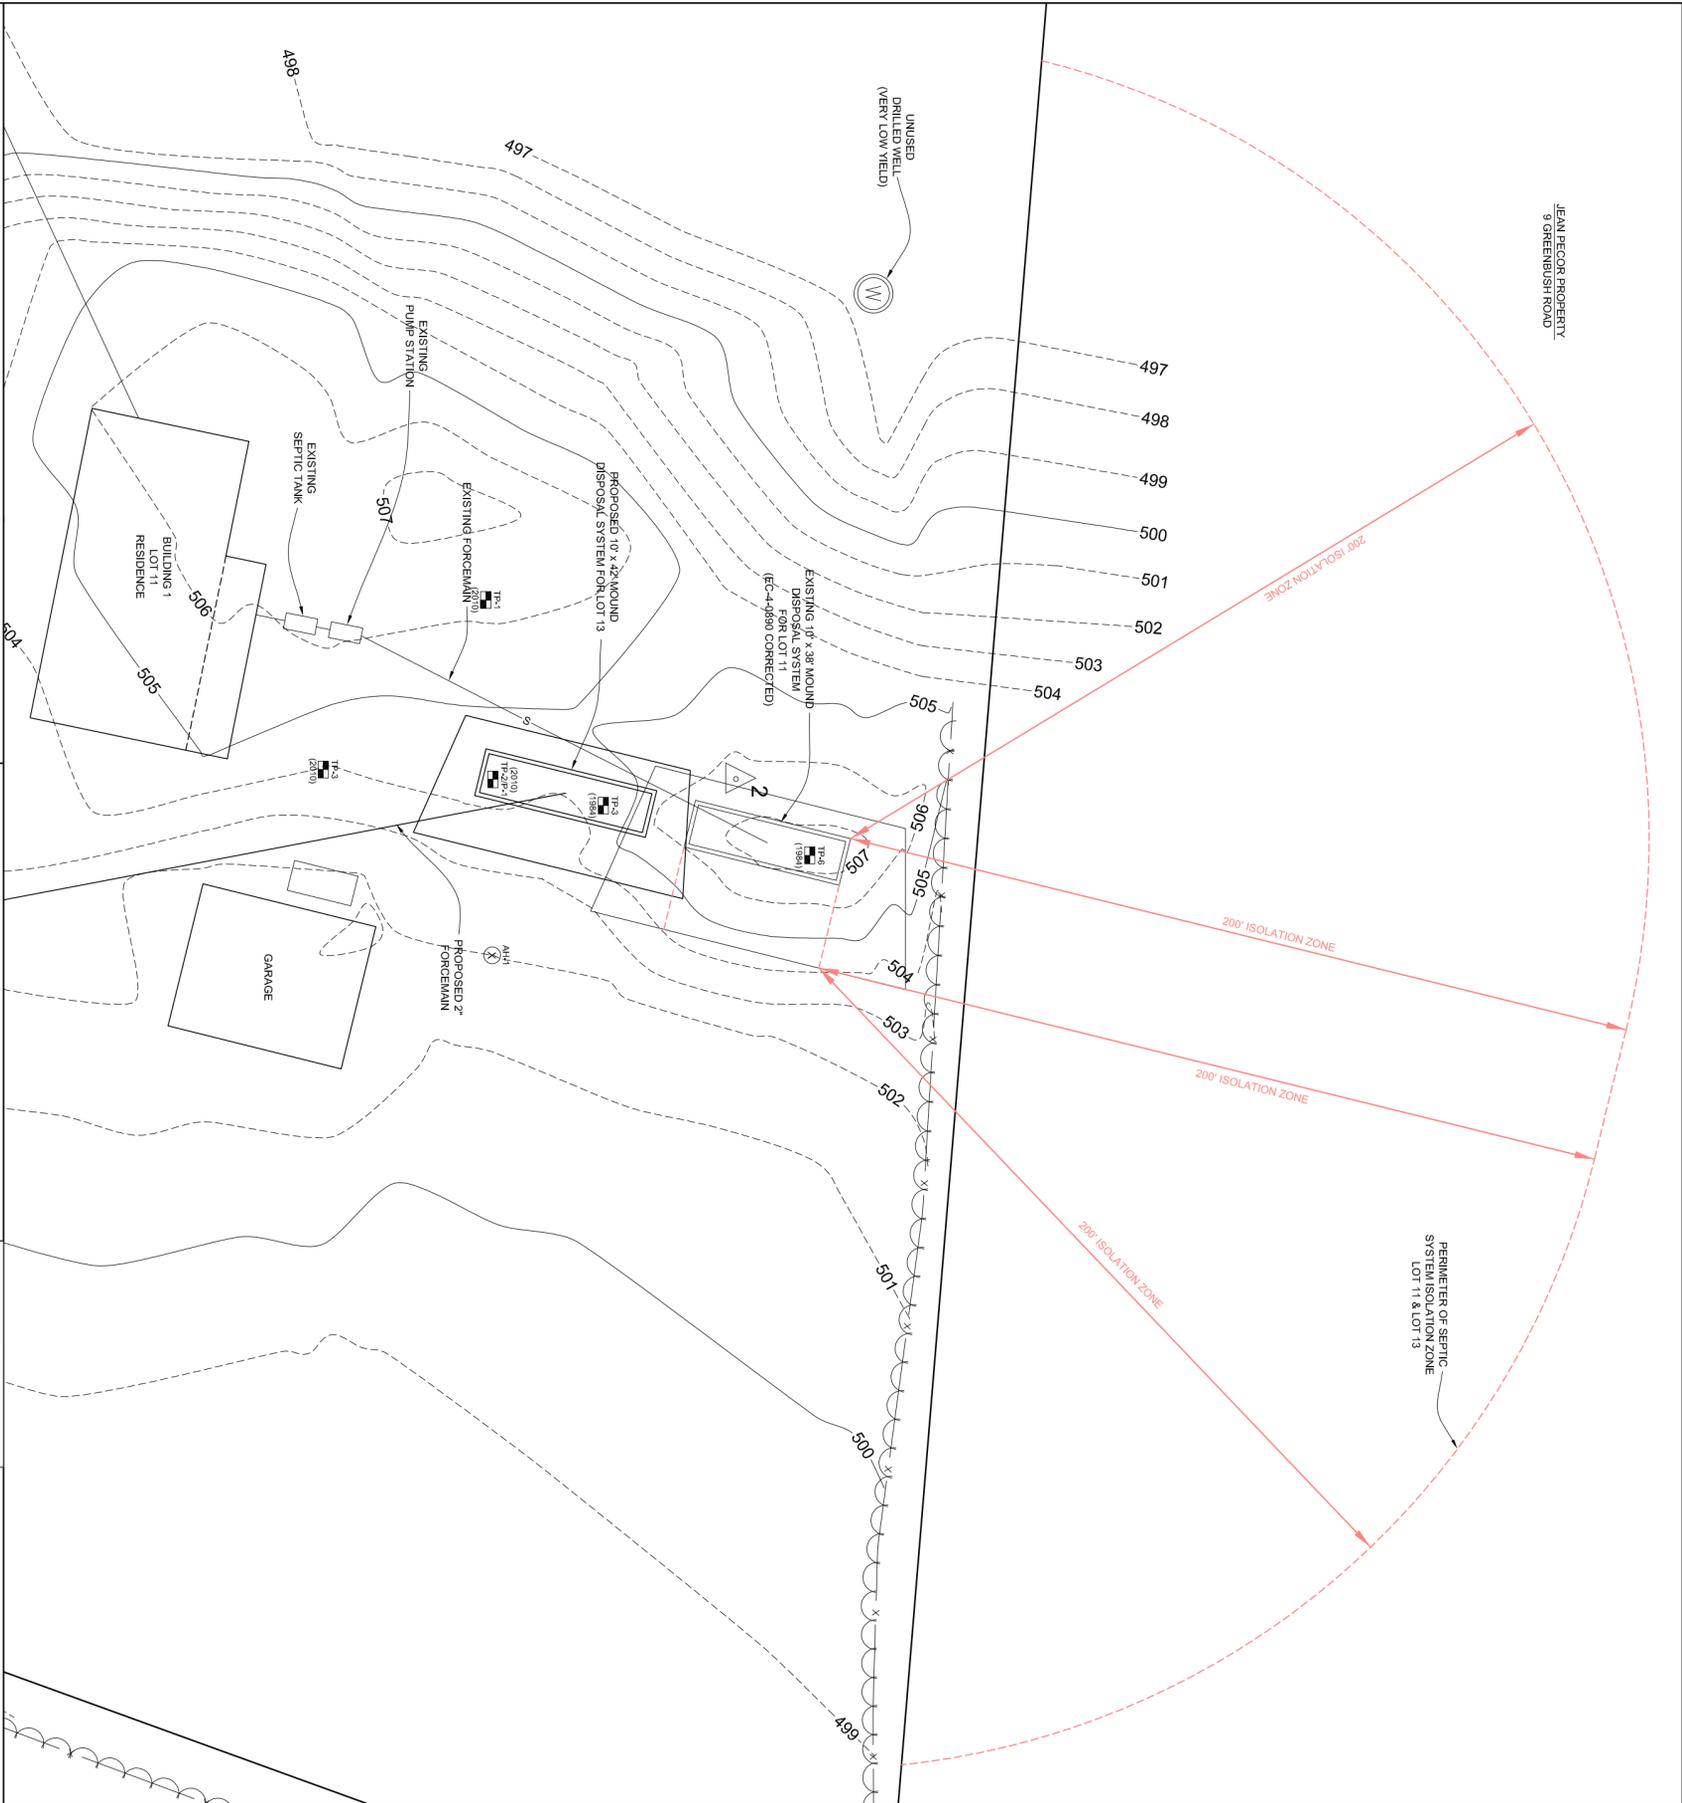

"I hereby certify that in the exercise of my reasonable professional judgment the design-related information submitted with this application is true and correct, and that the design included in this application for a permit complies with the Vermont Wastewater System and Potable Water Supply Rules and the Vermont Water Supply Rules."

Stephen Revell, CPG  
 Licensed Class B Designer #178

Date \_\_\_\_\_

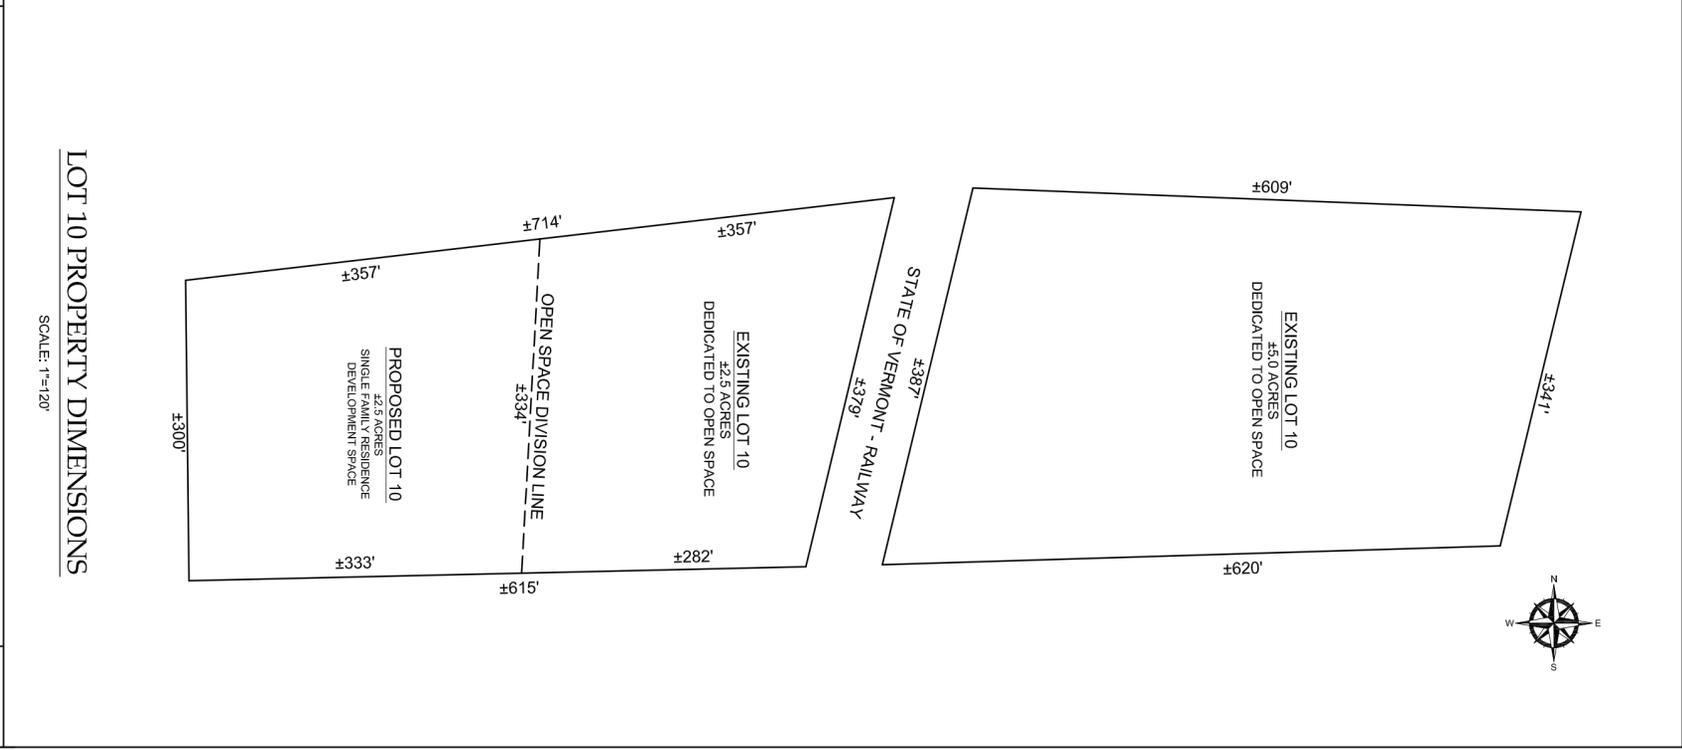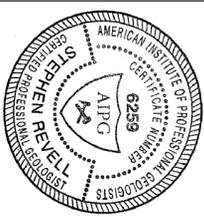

**LOT 10 PROPERTY DIMENSIONS**

SCALE: 1"=120'

**Patnaude Family Trust Property**  
 Lots 10 & 11  
 Eastry Court  
 Charlotte, Vermont

**Blow-Up of Mound Disposal Area for Lot 11 & 13**  
 &  
**Lot 10 Property Dimensions**

LAG PROJECT # 080111  
 DATE Sept. 1, 2010  
 SURVEYORS EER/CD  
 DRAWN TAM  
 PLAN SHEET # 2

