


GENERAL LOCATION MAP
SCALE: 1"=2,000'



LEGEND

- EXISTING GROUND CONTOUR
- W.L. — EXISTING WATER LINE
- S.L. — EXISTING SANITARY SEWER
- EDGE OF PAVEMENT
- EDGE OF GRAVEL DRIVE
- PROPOSED EASEMENT
- WELL ISOLATION ZONE
- SEPTIC ISOLATION ZONE
- EXISTING PROPERTY LINE
- PROPOSED SUBDIVISION LINE
- EDGE OF POND
- TEST PIT/PERCOLATION TEST
- UTILITY POLE
- WELL - DRILLED

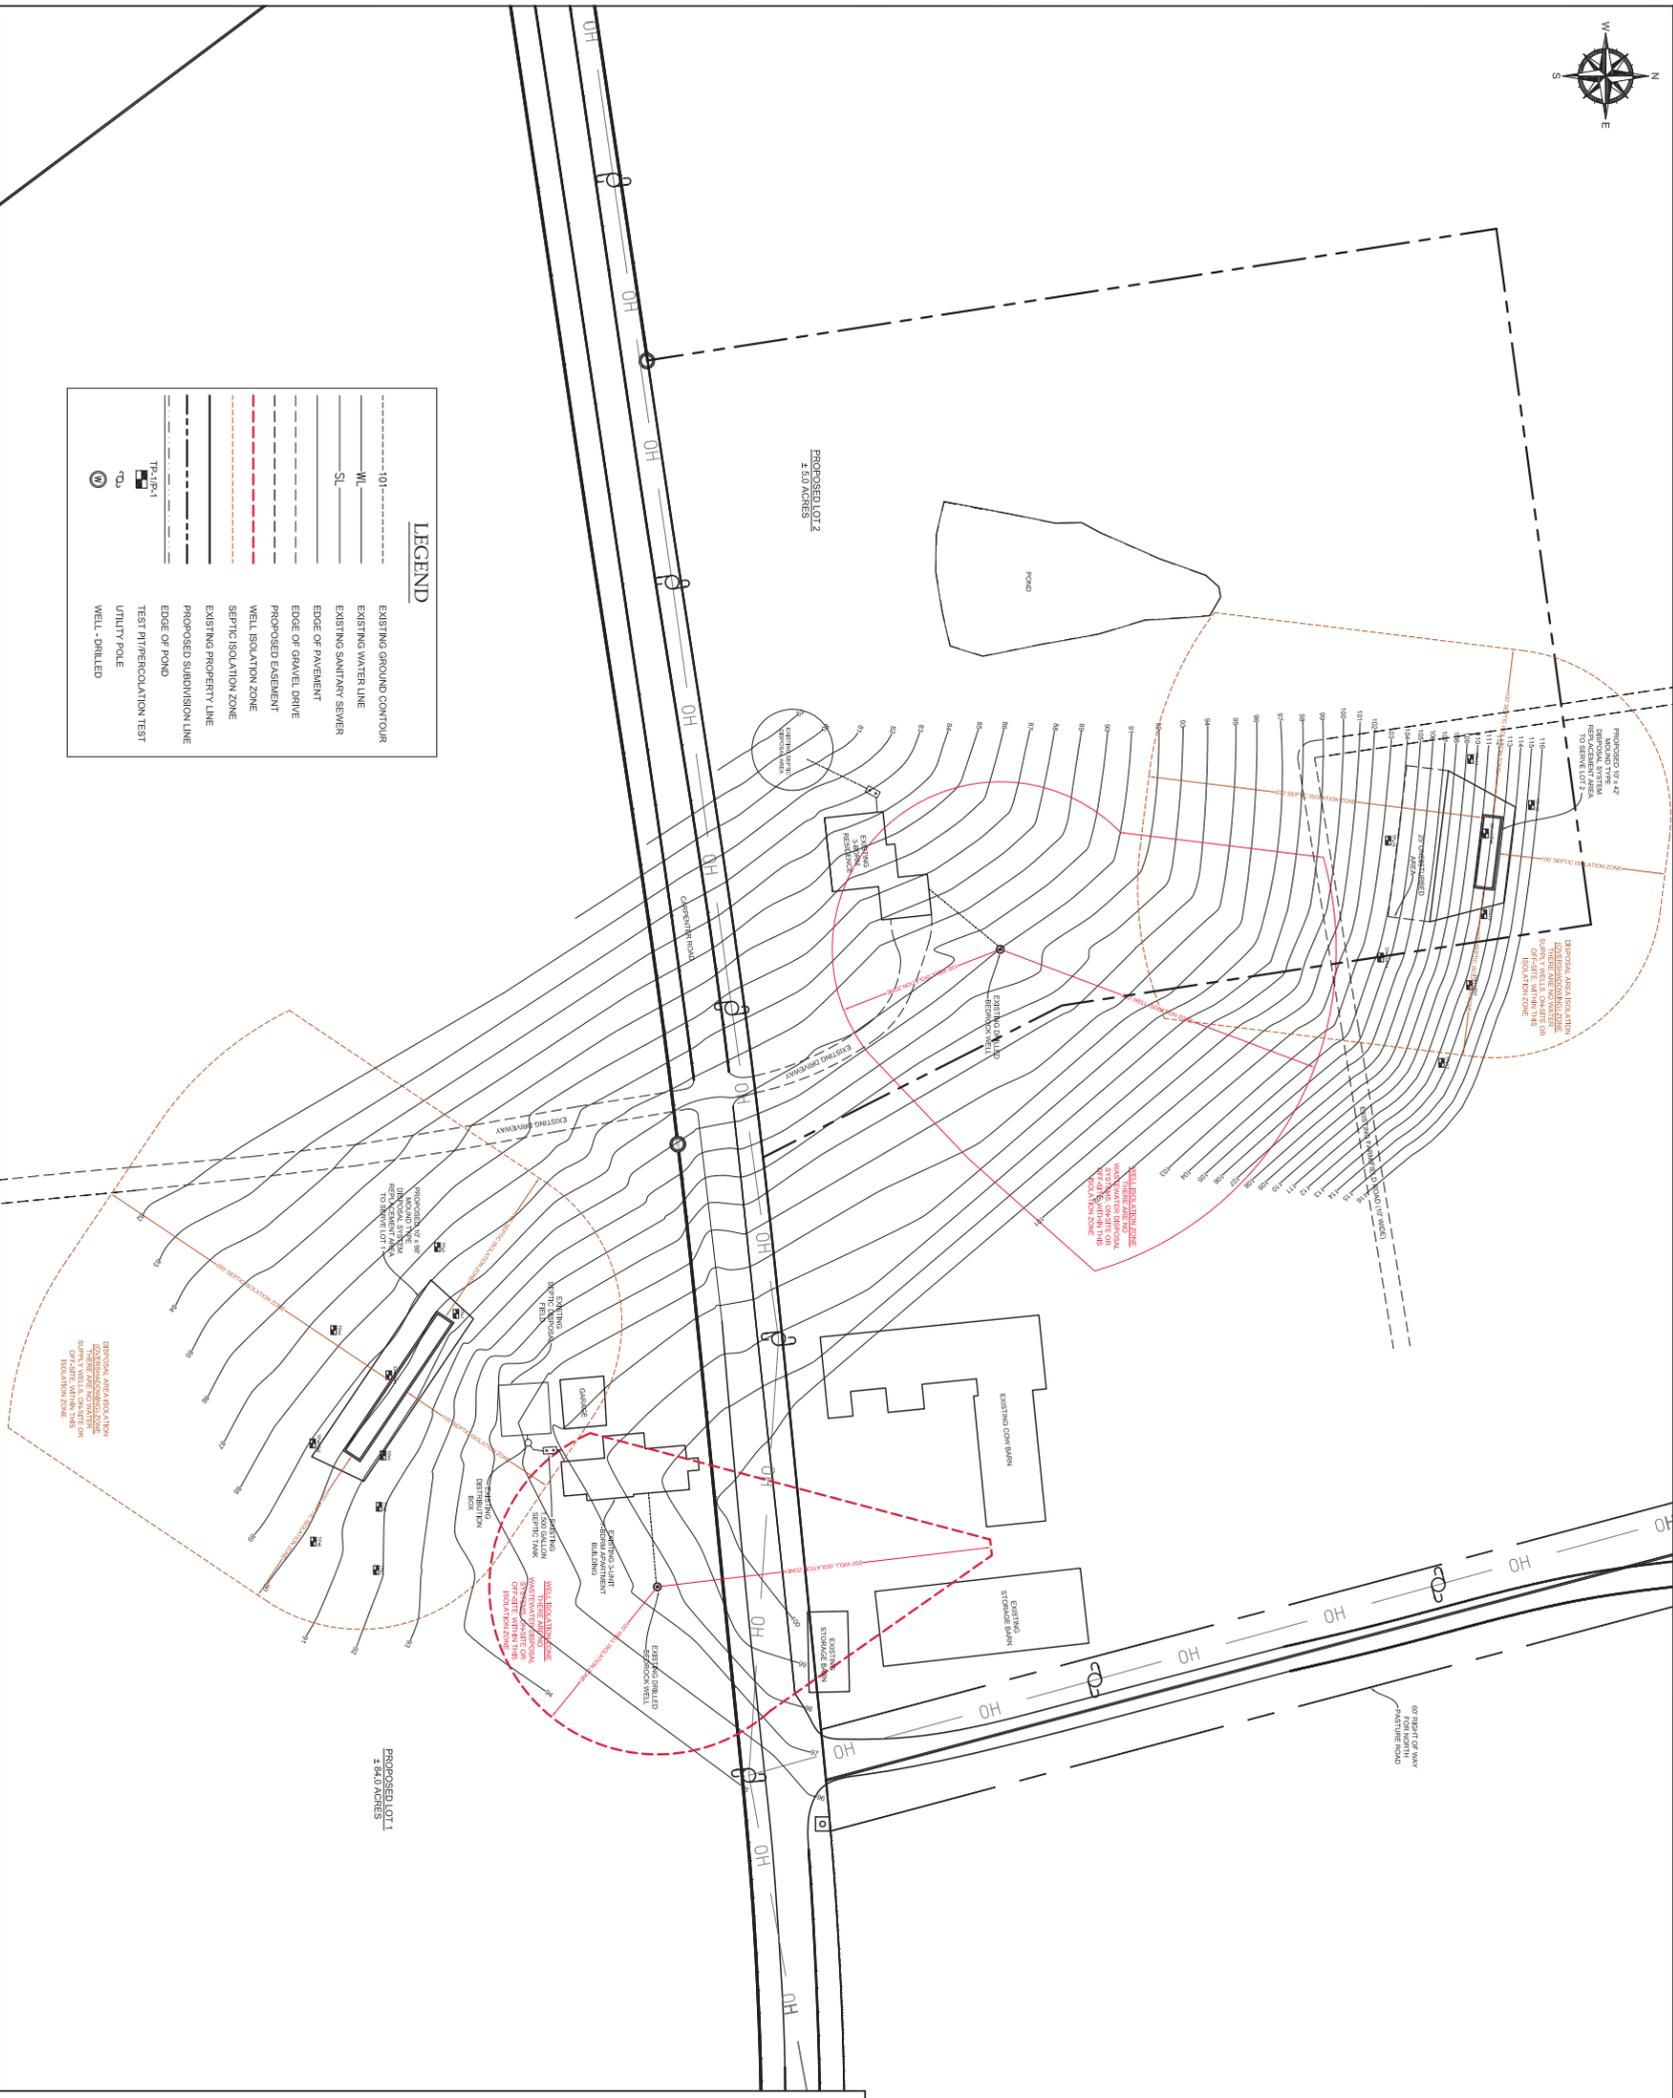




THE CONTRACTOR SHALL NOTIFY DIGSAFE AT 1-888-DIGSAFE PRIOR TO ANY EXCAVATION.

No.	REVISION	DATE
4		
3		
2		
1	Moved Location of Lot 2 Easement Area	8/27/14

I hereby certify that in the exercise of my reasonable professional judgment the design-related information submitted with this application is true and correct, and that I am a duly Licensed Professional Engineer in the State of Vermont with the Vermont Wastewater System and Potable Water Supply, Rules and the Vermont Water Supply Rules."

Tyler Maynard
Licensed Class B Designer #597

Date _____

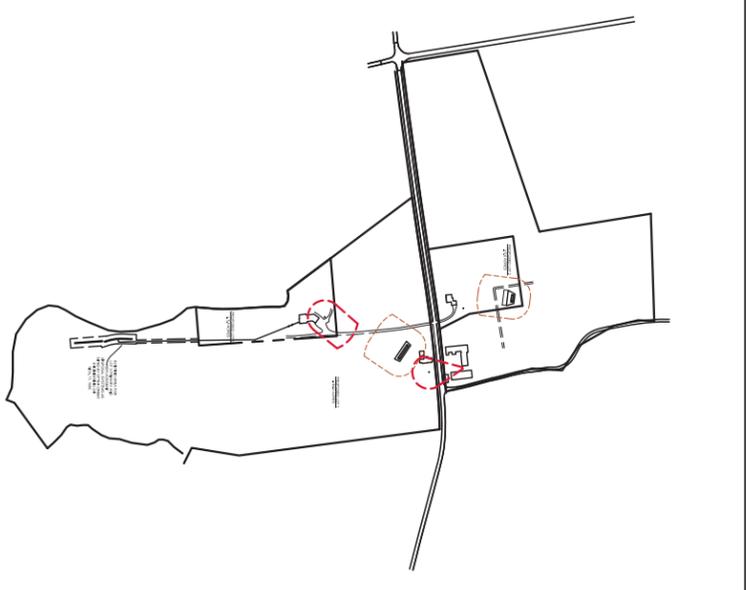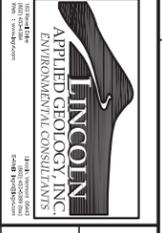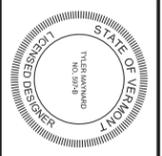

Thibault Property
1505 Carpenter Road
Charlotte, Vermont

Site Plan Showing Proposed 3-Lot Subdivision & Replacement Area Designations

PROJECT #	14031
DATE	June 2, 2014
DESIGNER	TAM
SCALE	1"=500'