


- LEGEND**
- Boundary Line/ROW
 - Edge of Road (surface labeled)
 - Edge of Drive (surface labeled)
 - 90 --- 1 Foot Ground Surface Contour
 - 90 --- Finish Grade
 - 90 --- Interpolated Ground Contour (Based on USGS Data)
 - Gravity Sewer
 - 1-Inch Diameter Polyethylene Plastic Water Line
 - Well Isolation
 - Wastewater Isolation
 - Zoning Setback/Building Envelope
 - SF --- Silt Fence
 - Tree Line
 - Proposed Limits of Clearing
 - Utility Pole
 - △ Traverse Station
 - ⊕ Temporary Bench Mark (type and elevation noted)
 - ⊙ Test Pit (TP-01)
 - ⊙ Percolation Test (PT-01)

- GENERAL NOTES:**
1. THERE ARE NO EXISTING OR PROPOSED WASTEWATER DISPOSAL SYSTEMS LOCATED WITHIN THE EXISTING DRILLED WATER SUPPLY WELL ISOLATION SHIELD.
 2. THERE ARE NO EXISTING OR PROPOSED WATER SUPPLIES LOCATED WITHIN THE PROPOSED WASTEWATER SYSTEM ISOLATION SHIELD.
 3. THE LANDOWNER AND/OR GENERAL CONTRACTOR ARE RESPONSIBLE FOR REVIEWING AND ADHERING TO ALL APPLICABLE ZONING SETBACKS FOR THE PROJECT.

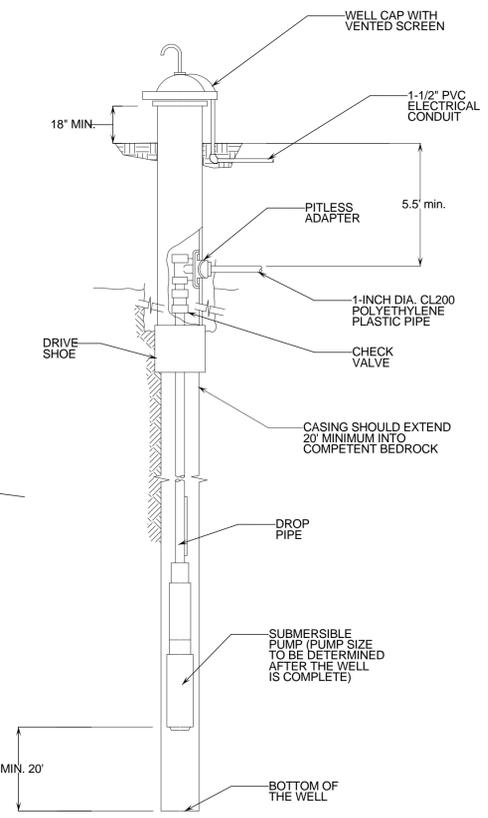

- NOTES:**
1. THE DRILLED WELL SHALL BE CONSTRUCTED IN ACCORDANCE WITH APPENDIX A PART 12 OF THE VERMONT WATER SUPPLY RULE.
 2. THE DRILLED WELL LOCATION SHALL ADHERE TO THE ISOLATION DISTANCES SHOWN ON THE DRILLED WELL ISOLATION TABLE ON DRAWING NO. 1.

LOT NO. 2 DRILLED WELL CONSTRUCTION DETAIL
NOT TO SCALE

PERMITTING
TITLE:
LOT NO. 2 SITE PLAN AND DRILLED WELL DETAIL
SIGNATURE:
JASON S. BARNARD LICENSED DESIGNER #430-B

Jason Barnard Consulting, LLC
4400 VT Route 17
Starksboro, VT 05487
Telephone: (802) 453-2597
Fax number: (802) 453-8497
E-mail: jbsittech@hotmail.com

GEORGE R. AND CLAIRE C. AUBE
TWO-LOT SUBDIVISION
DORSET STREET AND
CARPENTER ROAD
CHARLOTTE, VERMONT

DATE:	REVISIONS:	DRAWING NO.
JULY 25, 2013		2
SCALE: 1" = 20'		
DRAWN BY: MJ		
CHECKED BY: JB		

