




CONSTRUCTION NOTES:


1. THIS JOB WAS REVIEWED WITH CHARLOTTE ROAD FOREMAN ON MAY 26, 2016. THE JOB CONTRACTORS NEED TO ALSO REVIEW THE JOB PRIOR TO CONSTRUCTION. PLEASE CONTACT HUGH LEWIS AT 802-338-6412 TO SET UP A MEETING.
2. CONDUIT NEEDS TO BE PLACED AROUND ENDS OF CULVERTS AND 4' DEEP TO ALLOW FOR CULVERT REPLACEMENT OR DITCHING.
3. DIGSAFE SHOULD LOCATE AT LEAST TWO COPPER TEL CABLES LOCATED ALL ALONG THIS ROUTE.

4. THE WORK HERE WILL BE A COMBINATION OF DIRECTIONAL BORE AND PLOW IN PLACEMENT DEPENDING ON TERRAIN AND VEGETATION ALONG THE ROAD. CONSULT ENGINEER JIM URQUHART, 802-496-8357, IF THERE IS A QUESTION.

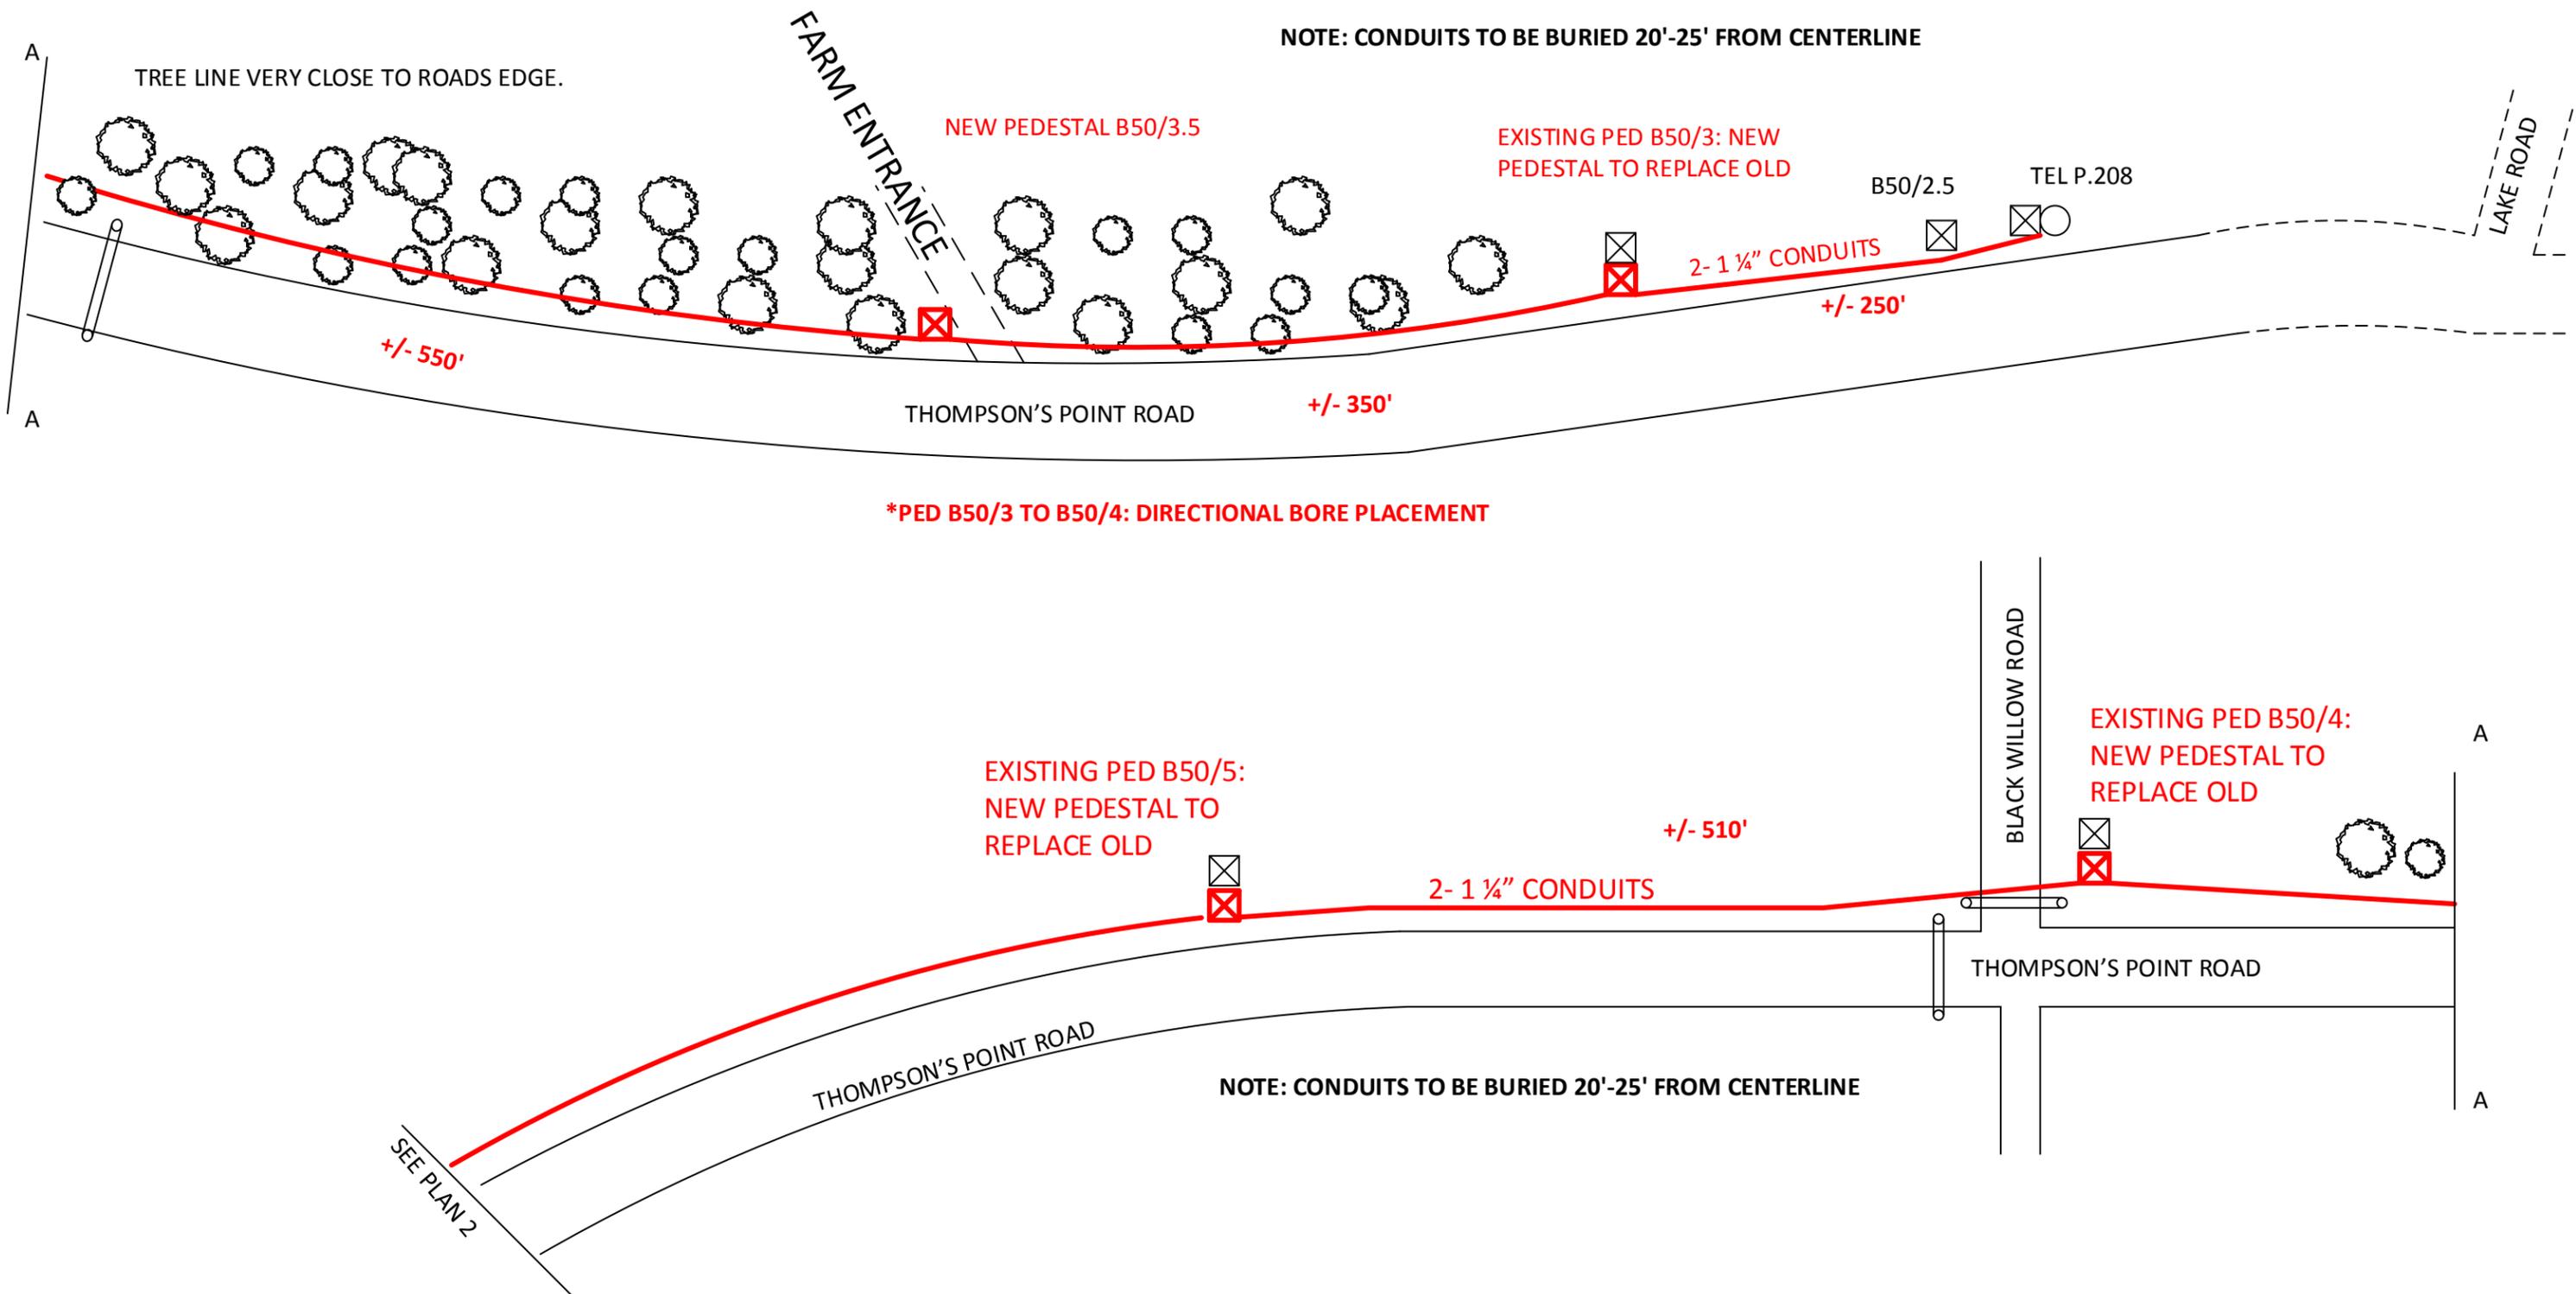



NOTE: CONDUITS TO BE BURIED 20'-25' FROM CENTERLINE

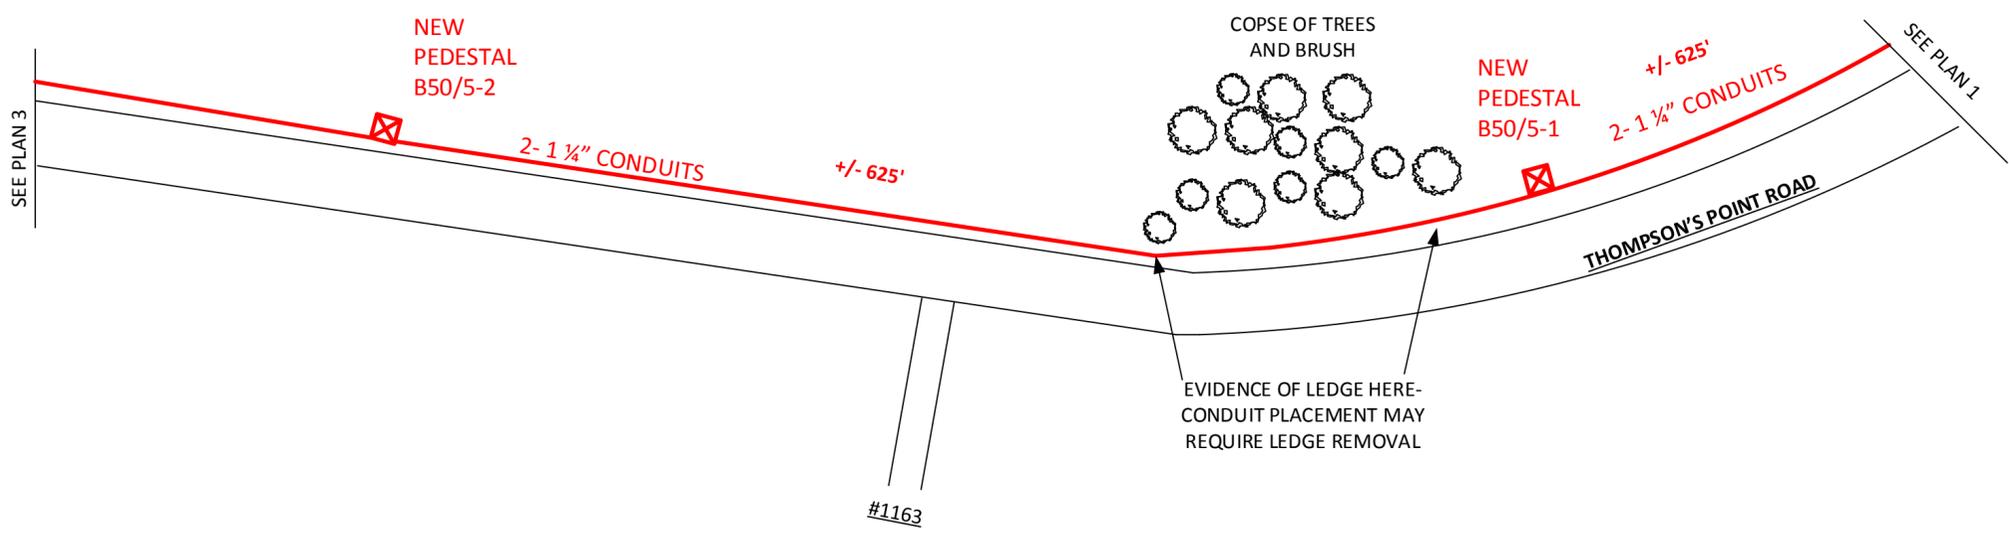



***PED B50/5-2 TO POLE 50/6: DIRECTIONAL BORE PLACEMENT**

