

LEGEND

- Wetlands - VSWI
 - Class 1 Wetland
 - Class 2 Wetland
- Soils - Hydic
 -
- Stream
 -
- Town Boundary
 -

1: 11,379
June 3, 2014

NOTES


Map created using ANR's Natural Resources Atlas



WGS_1984_Web_Mercator_Auxiliary_Sphere
© Vermont Agency of Natural Resources

1" = 948 Ft. 1cm = 114 Meters
THIS MAP IS NOT TO BE USED FOR NAVIGATION


DISCLAIMER: This map is for general reference only. Data layers that appear on this map may or may not be accurate, current, or otherwise reliable. ANR and the State of Vermont make no representations of any kind, including but not limited to, the warranties of merchantability, or fitness for a particular use, nor are any such warranties to be implied with respect to the data on this map.

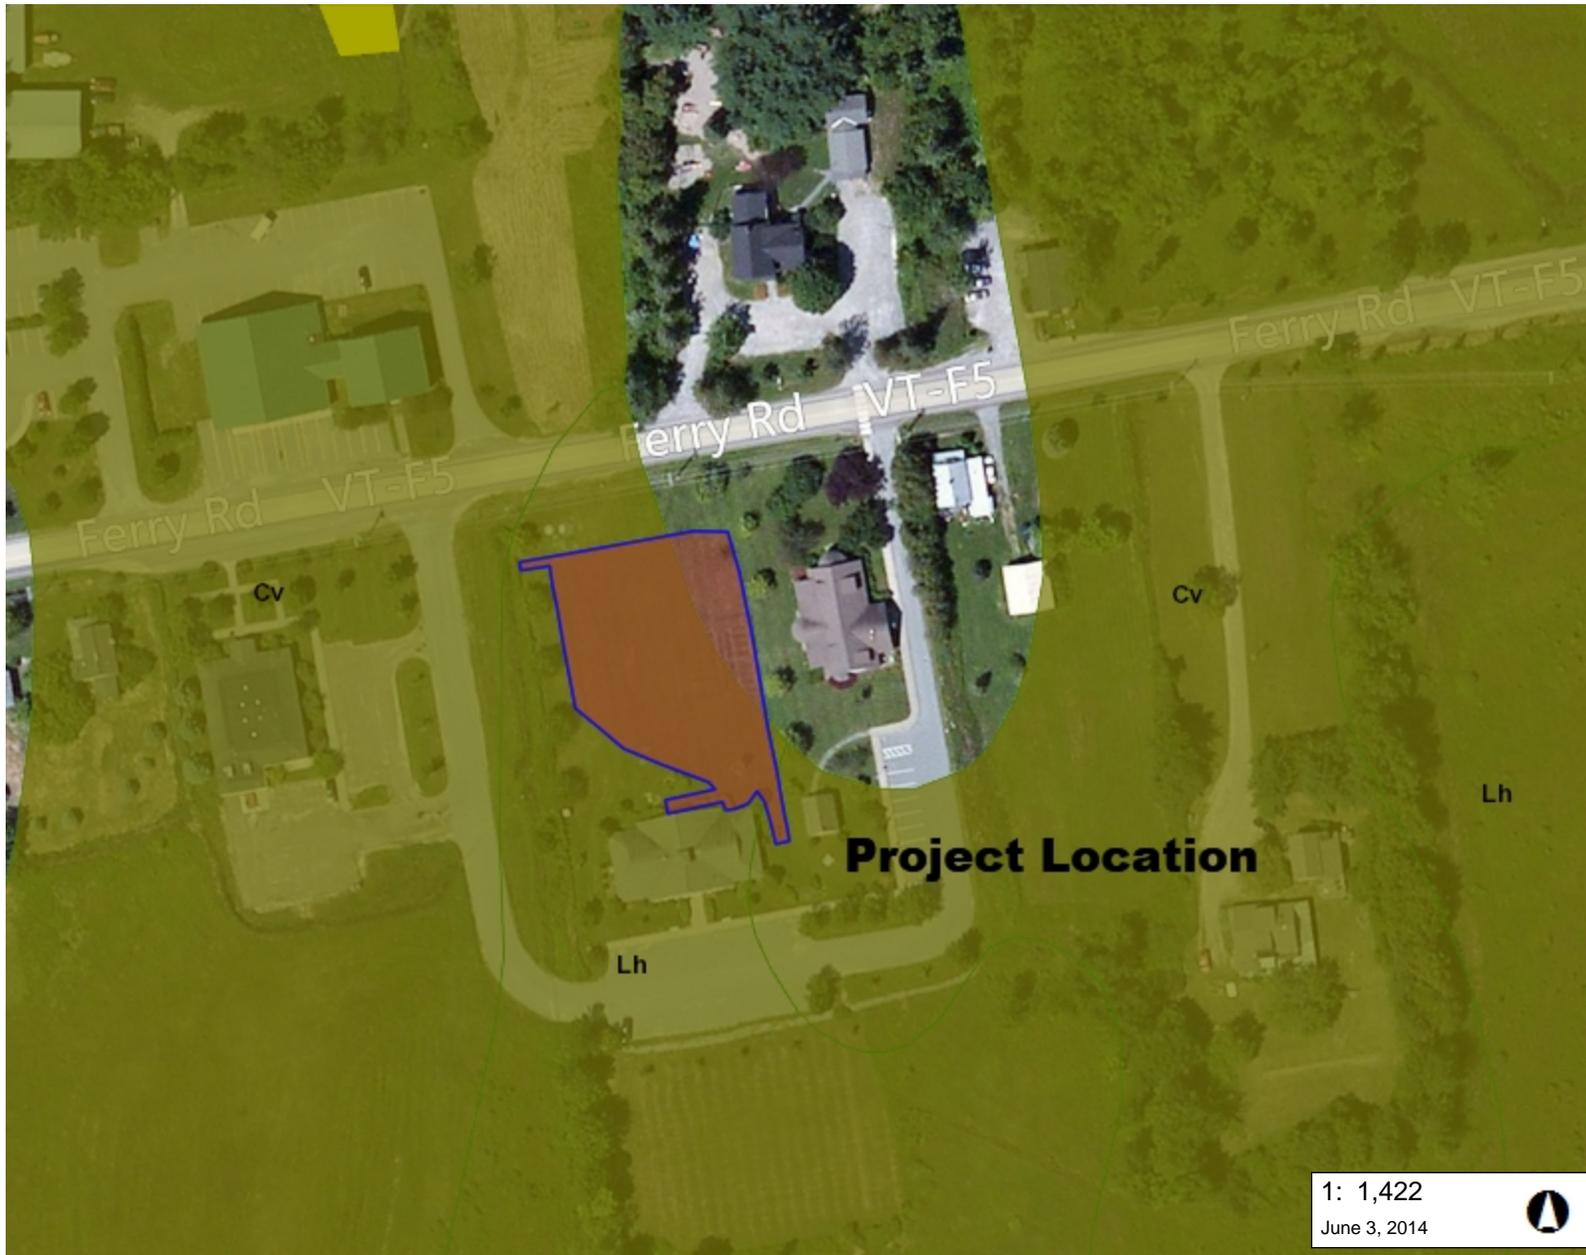

LEGEND

- Wetlands - VSWI
 - Class 1 Wetland
 - Class 2 Wetland
- Soils - Hydric
- Stream
- Town Boundary

1: 1,422
June 3, 2014

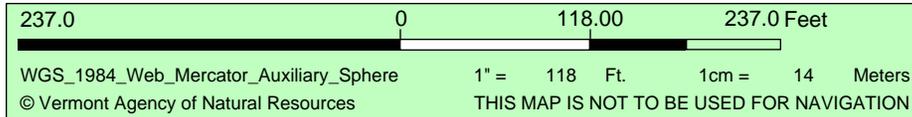

DISCLAIMER: This map is for general reference only. Data layers that appear on this map may or may not be accurate, current, or otherwise reliable. ANR and the State of Vermont make no representations of any kind, including but not limited to, the warranties of merchantability, or fitness for a particular use, nor are any such warranties to be implied with respect to the data on this map.

NOTES

Map created using ANR's Natural Resources Atlas



© 2013 Google


LAWN AREA WITHOUT POWER TRENCH HIGHLIGHTED

LET GREAT
RESCAPE TEAM
SOCCER
SIGN UP BY
AUGUST 20

ATTACHMENT

2

Google earth

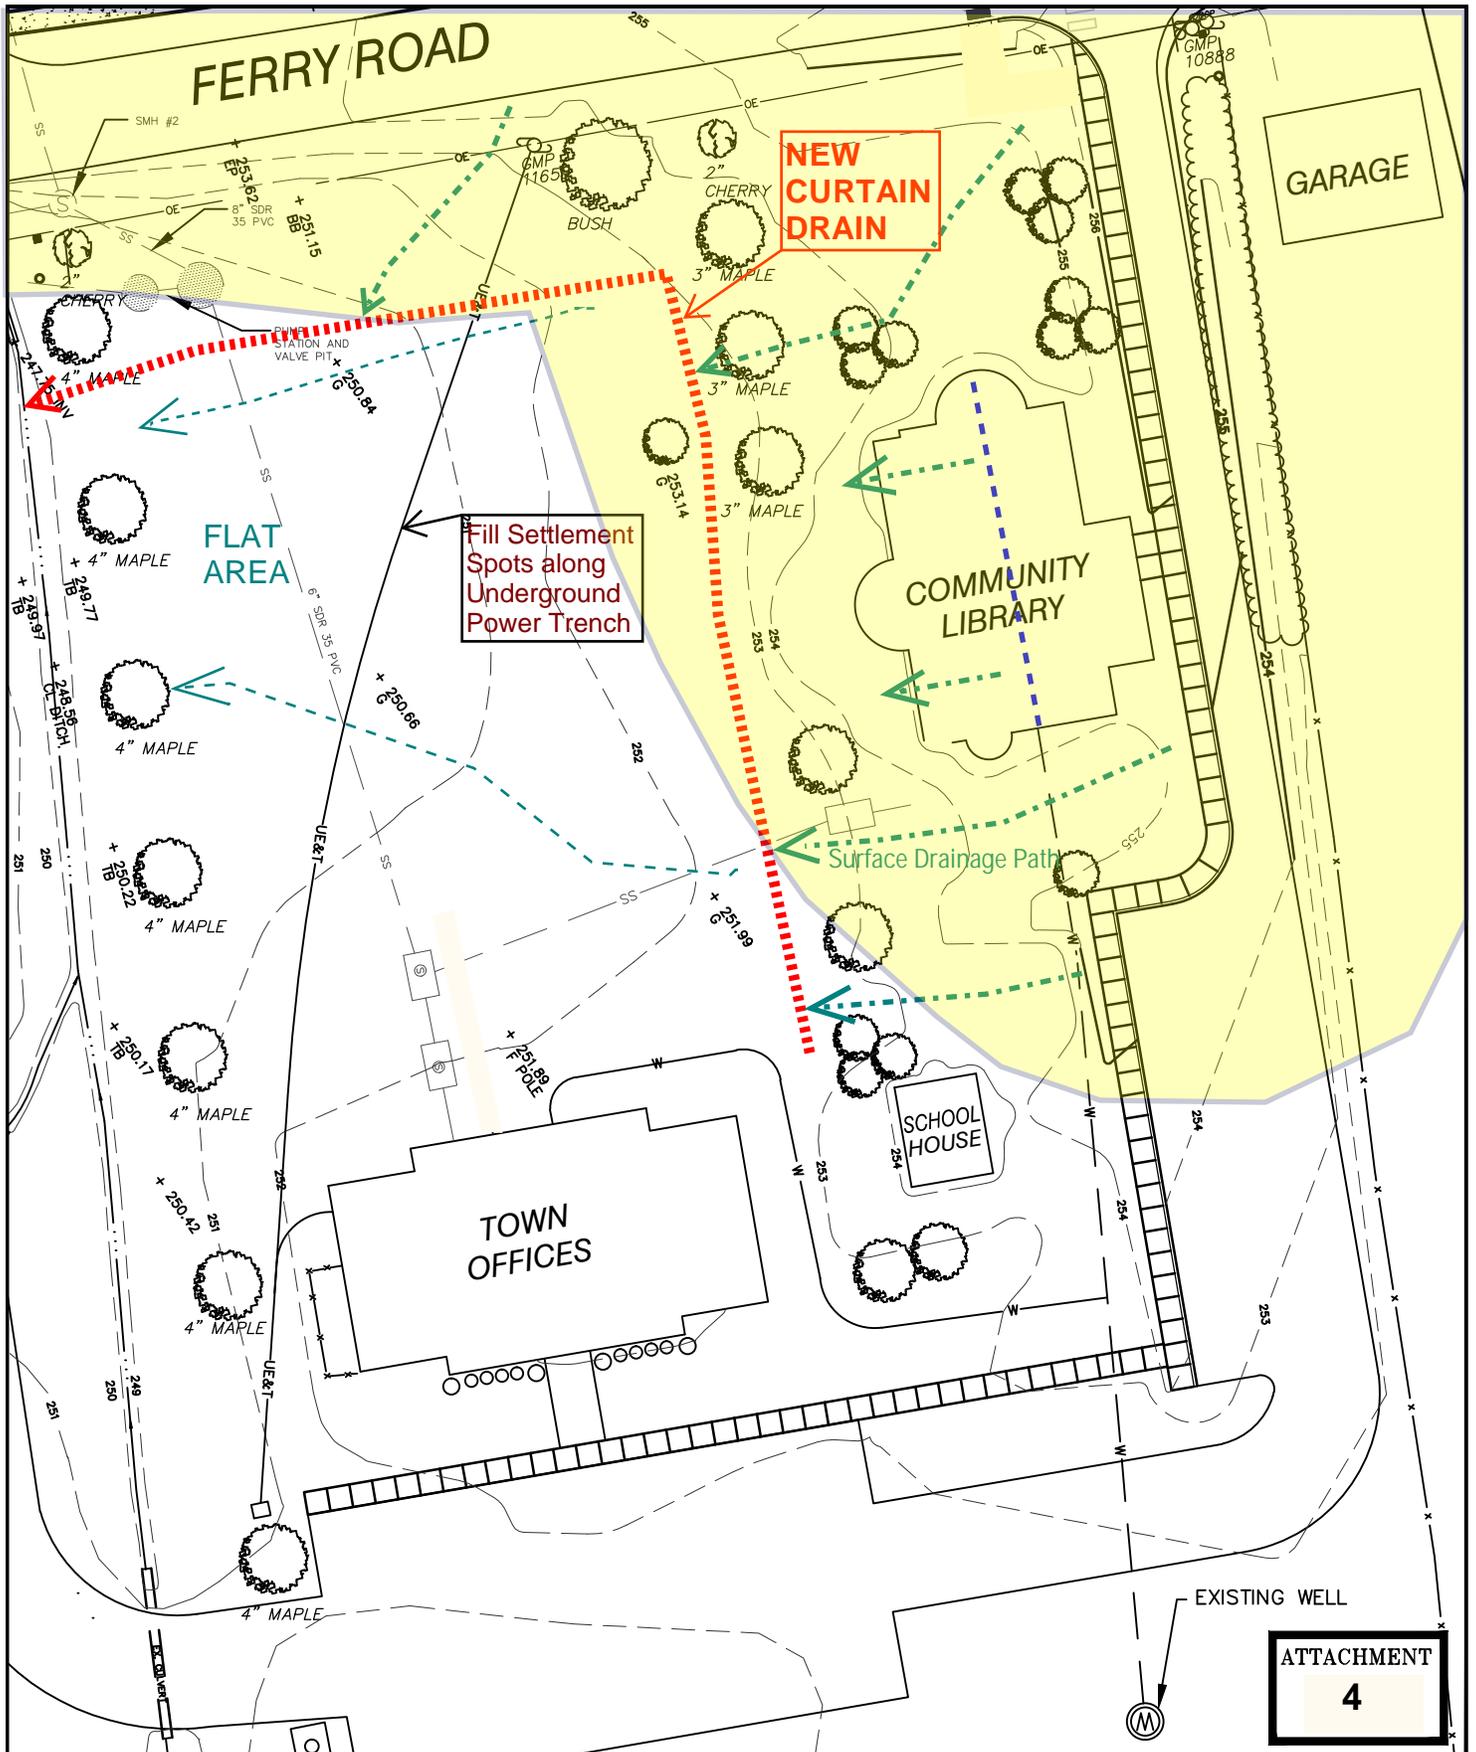

ATTACHMENT
4


CIVIL ENGINEERING ASSOCIATES, INC.
 10 MANSFIELD VIEW LN., SO. BURLINGTON, VT 05403
 802-864-2323 FAX: 802-864-2271
 Scale: 1" = 40'
 Date: Jan 3, 2014



Drawn by: ACL
 Checked by: DSM

PHASE I DRAINAGE IMPROVEMENTS
TOWN OFFICES & LIBRARY
 CHARLOTTE VERMONT

Project No. _____
 DRAWING NUMBER
C1

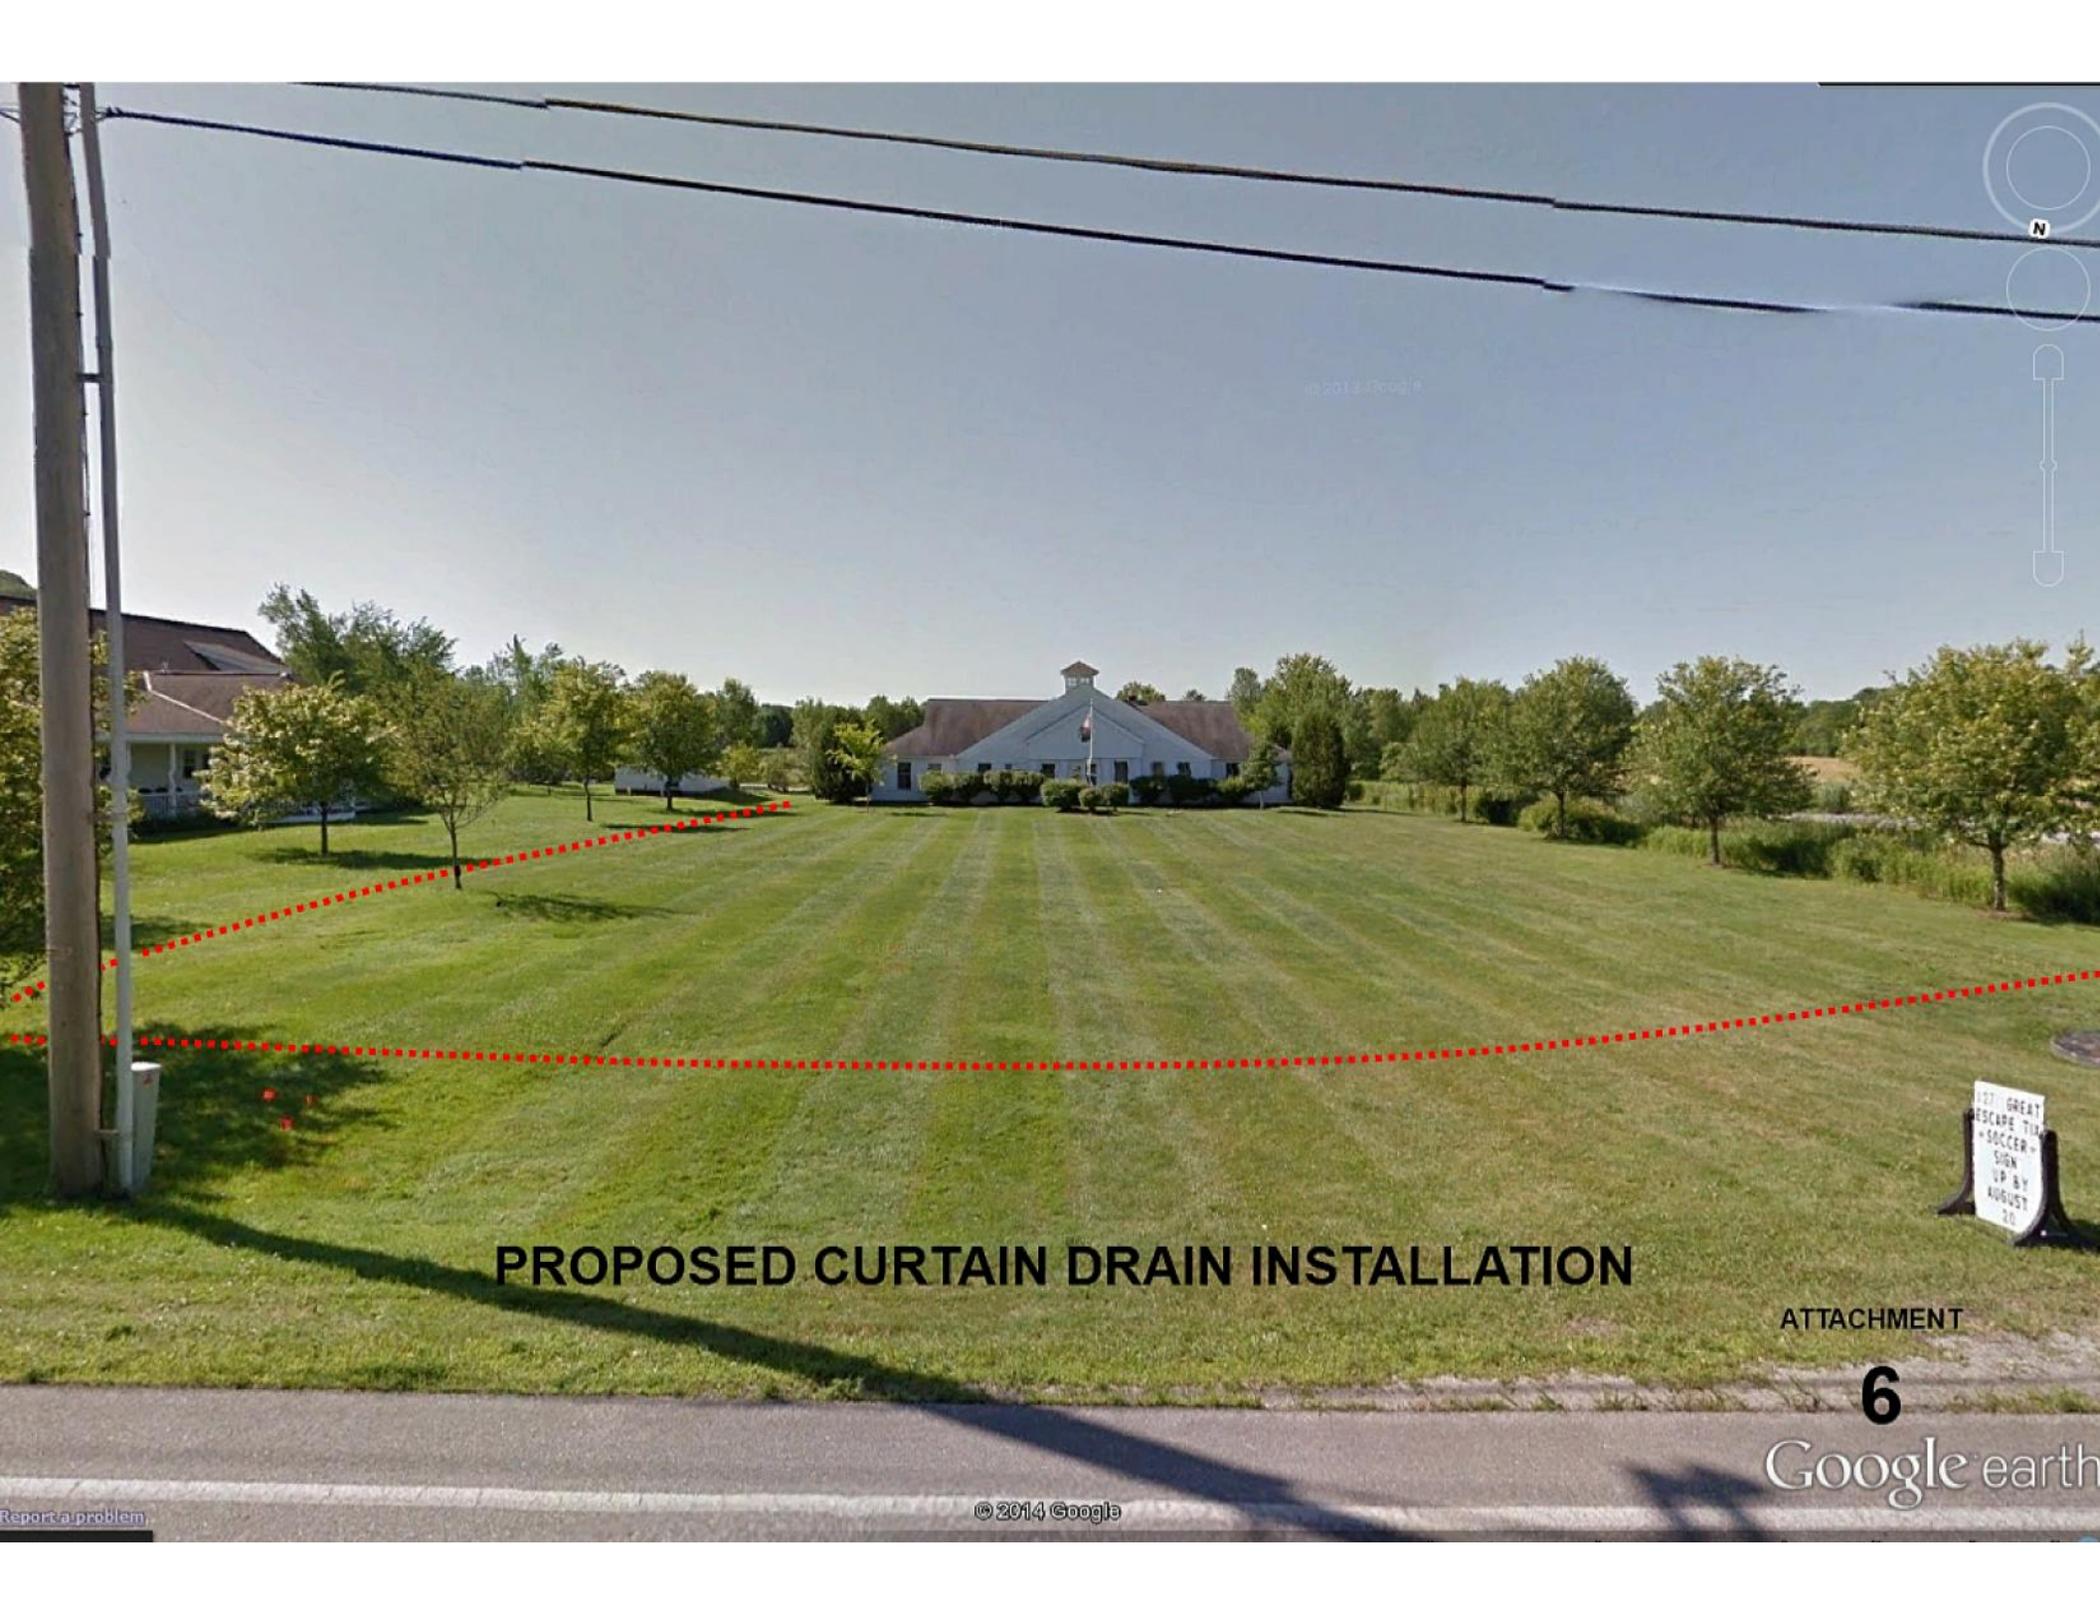


PROPOSED CURTAIN DRAIN INSTALLATION

ATTACHMENT

6

Google earth

49.81 ft

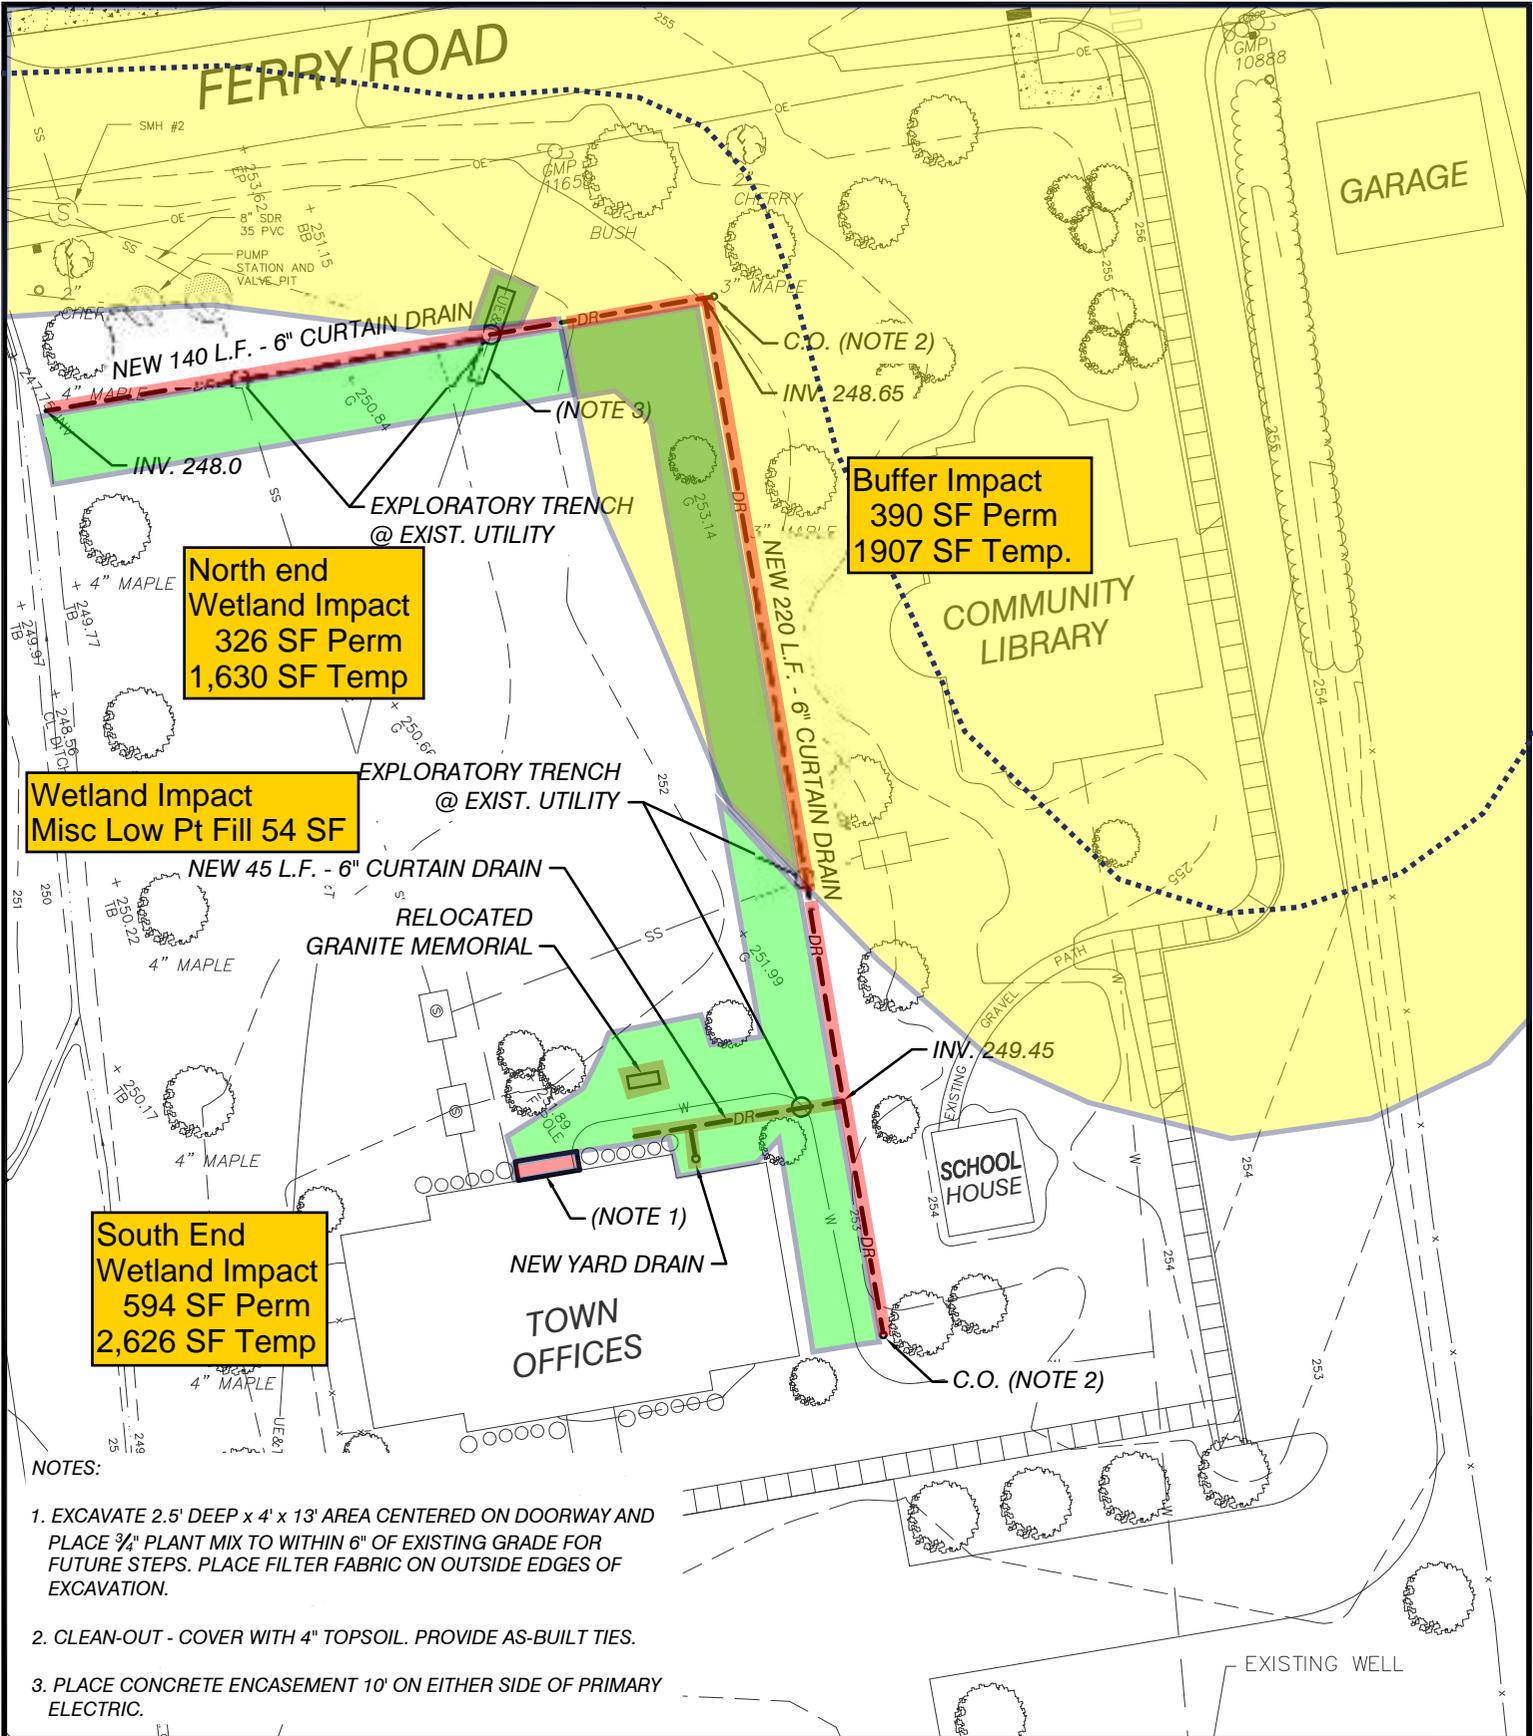

**North end
Wetland Impact**
326 SF Perm
1,630 SF Temp

Buffer Impact
390 SF Perm
1907 SF Temp.

Wetland Impact
Misc Low Pt Fill 54 SF

**South End
Wetland Impact**
594 SF Perm
2,626 SF Temp

NOTES:

1. EXCAVATE 2.5' DEEP x 4' x 13' AREA CENTERED ON DOORWAY AND PLACE 3/4" PLANT MIX TO WITHIN 6" OF EXISTING GRADE FOR FUTURE STEPS. PLACE FILTER FABRIC ON OUTSIDE EDGES OF EXCAVATION.
2. CLEAN-OUT - COVER WITH 4" TOPSOIL. PROVIDE AS-BUILT TIES.
3. PLACE CONCRETE ENCASMENT 10' ON EITHER SIDE OF PRIMARY ELECTRIC.

CIVIL ENGINEERING ASSOCIATES, INC.

10 MANSFIED VIEW LN., SO. BURLINGTON, VT 05403

802-864-2323 FAX: 802-864-2271



Scale: 1" = 40'

Drawn by SAL

Date MAR 27 2014

Checked by DSM

**DRAINAGE IMPROVEMENTS
TOWN OFFICES & LIBRARY**


CHARLOTTE

VERMONT

Project No.

DRAWING NUMBER

C1

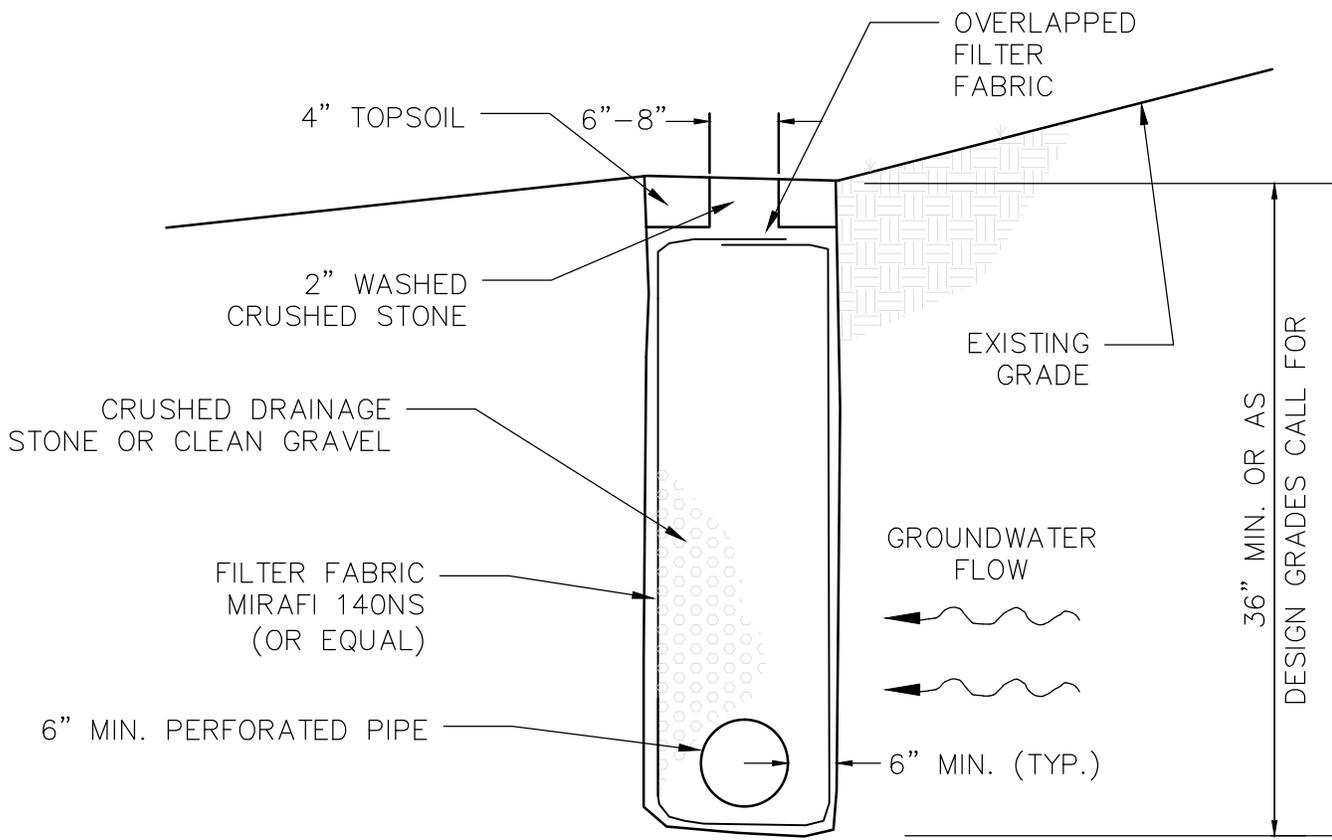

CURTAIN DRAIN INTERCEPTOR
N.T.S.

CIVIL ENGINEERING ASSOCIATES, INC.
 10 MANSFIED VIEW LN., SO. BURLINGTON, VT 05403
 802-864-2323 FAX: 802-864-2271
 Scale: NTS
 Date: MAR. 27, 2014




Drawn by SAL
 Checked by DSM


**DRAINAGE IMPROVEMENTS
TOWN OFFICES & LIBRARY**

CHARLOTTE VERMONT

Project No. -
 DRAWING NUMBER
C2

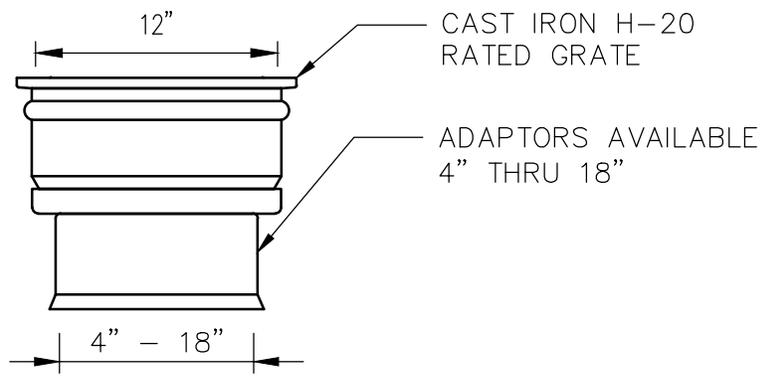

12" INLINE DRAIN

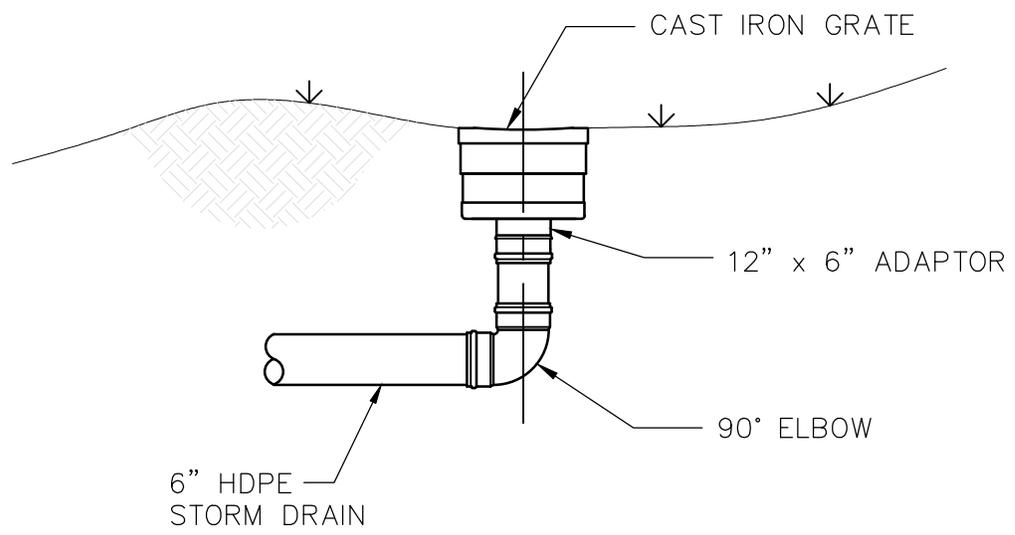

DRAIN BASIN BY NYLOPLAST
USA, INC. OR APPROVED EQUAL

INLINE DRAIN SECTION

YARD DRAIN DETAILS

N.T.S.

CIVIL ENGINEERING ASSOCIATES, INC.

10 MANSFIELD VIEW LN., SO. BURLINGTON, VT 05403
802-864-2323 FAX: 802-864-2271



Scale: NTS Drawn by SAL
Date MAR. 27, 2014 Checked by DSM

**DRAINAGE IMPROVEMENTS
TOWN OFFICES & LIBRARY**


CHARLOTTE

VERMONT

Project No.
-

DRAWING NUMBER

C3

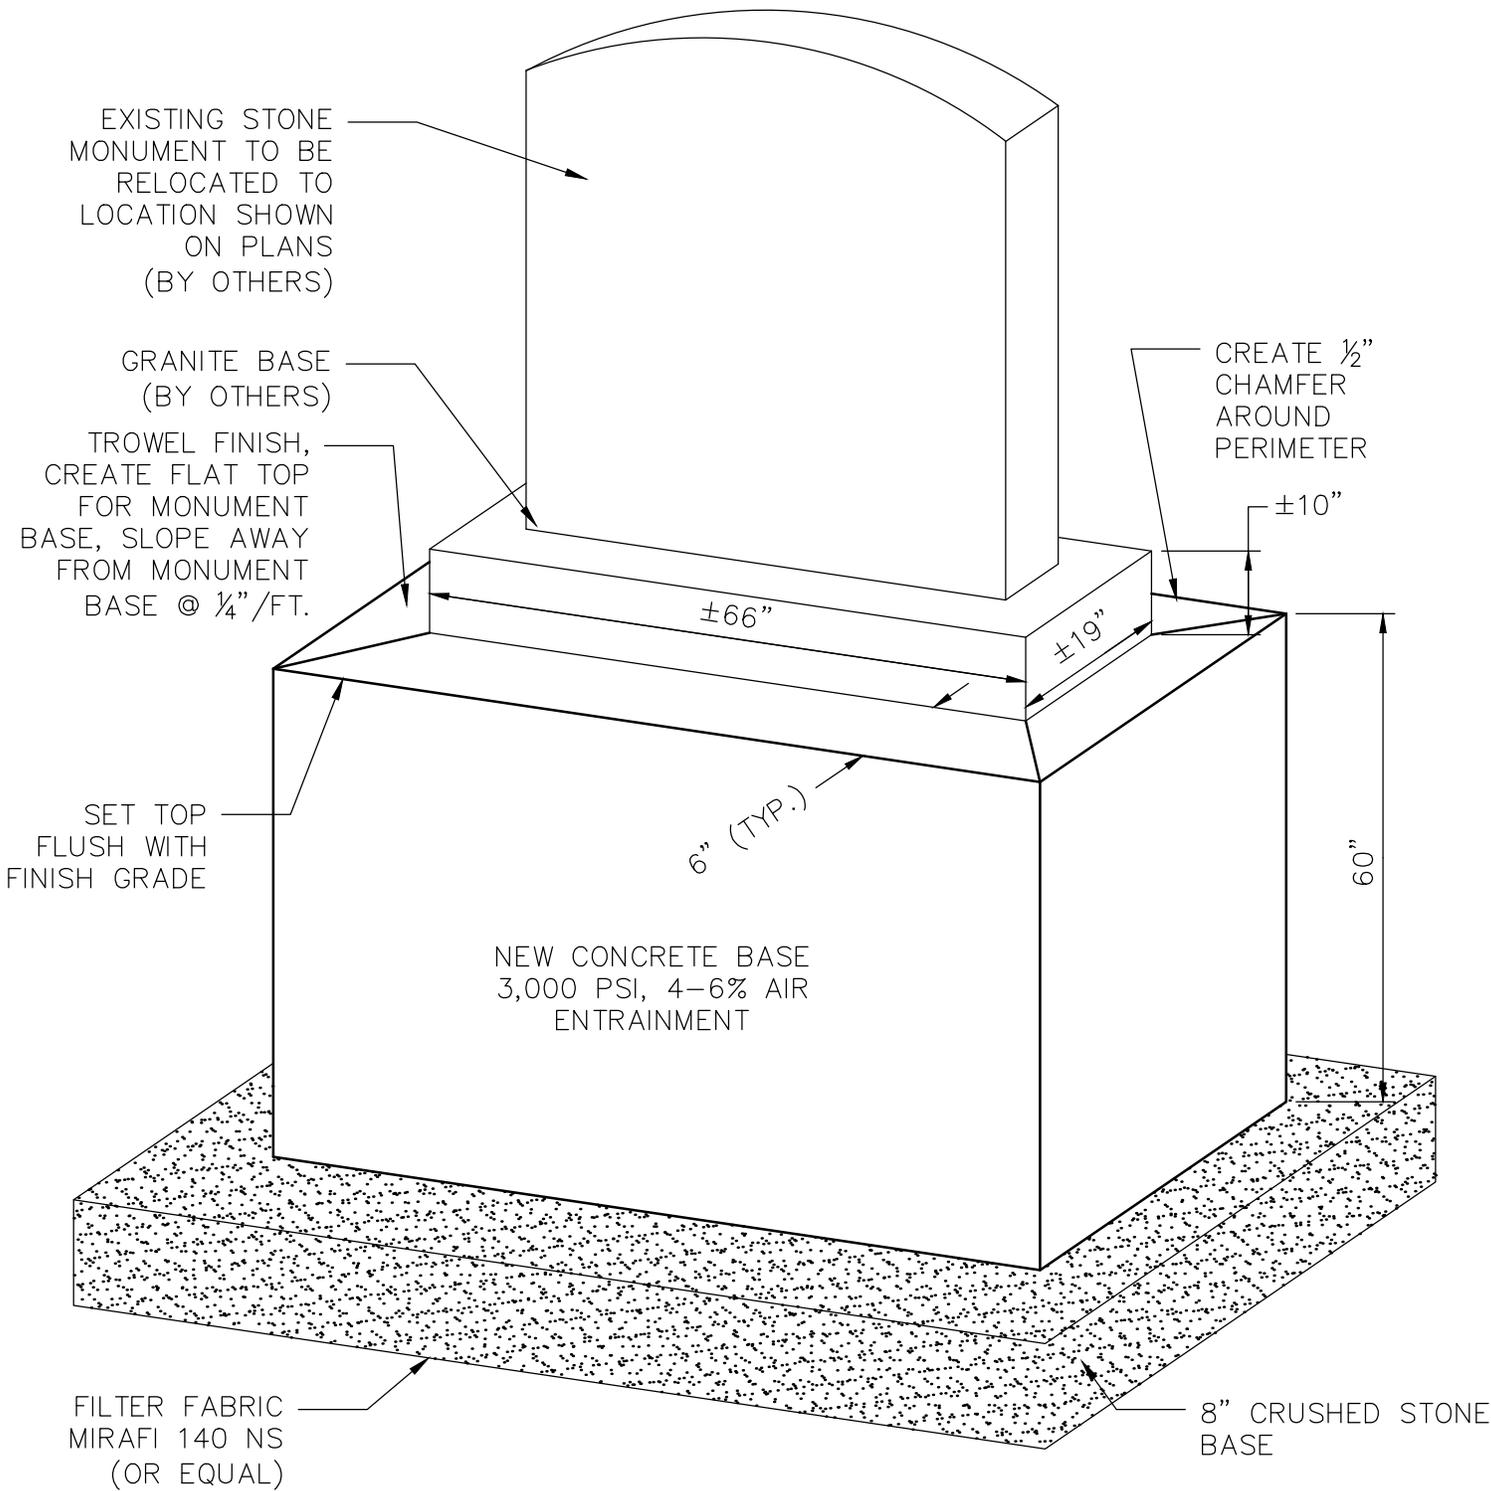

STONE MONUMENT BASE

N.T.S.

CIVIL ENGINEERING ASSOCIATES, INC.

10 MANSFIED VIEW LN., SO. BURLINGTON, VT 05403

802-864-2323 FAX: 802-864-2271



Scale: NTS

Drawn by SAL

Date MAR. 27, 2014

Checked by DSM

**DRAINAGE IMPROVEMENTS
TOWN OFFICES & LIBRARY**

CHARLOTTE

VERMONT

Project No.

DRAWING NUMBER

C4