

JOHN, DAVID, & DONALD
 CHARTRAND & SHIRLEY PRIEST

MARK T. & JILL L. LYONS

DENIS N. & LYNN H.
 MAIORANI

SAMUEL ESSEX JR. &
 SUZANNE RICHARDSON

NOTE (1): INSTALL THRUST BLOCKS
 ON FORCEMAINS AT EVERY ELBOW
 OR CHANGE IN DIRECTION.

NOTE (2): ALL FORCEMAINS
 SHOULD HAVE A POSITIVE SLOPE
 THROUGHOUT TO AVOID HIGH AND
 LOW POINTS.

CHARLES W. & GWEN D. ALLMON



KEVIN & KRISTIN HARTLEY

STATE PARK ROAD

JACKSON-JENKINS LLC

NUMONDO AMERICA, LP

JAMES C. GREENWAY III

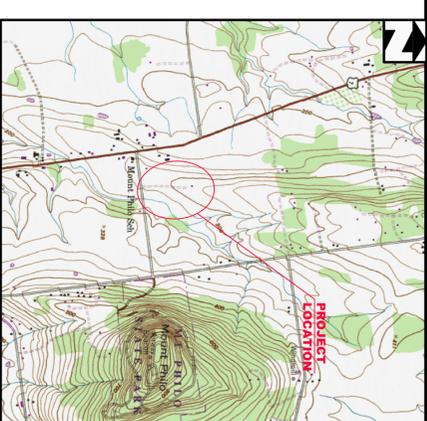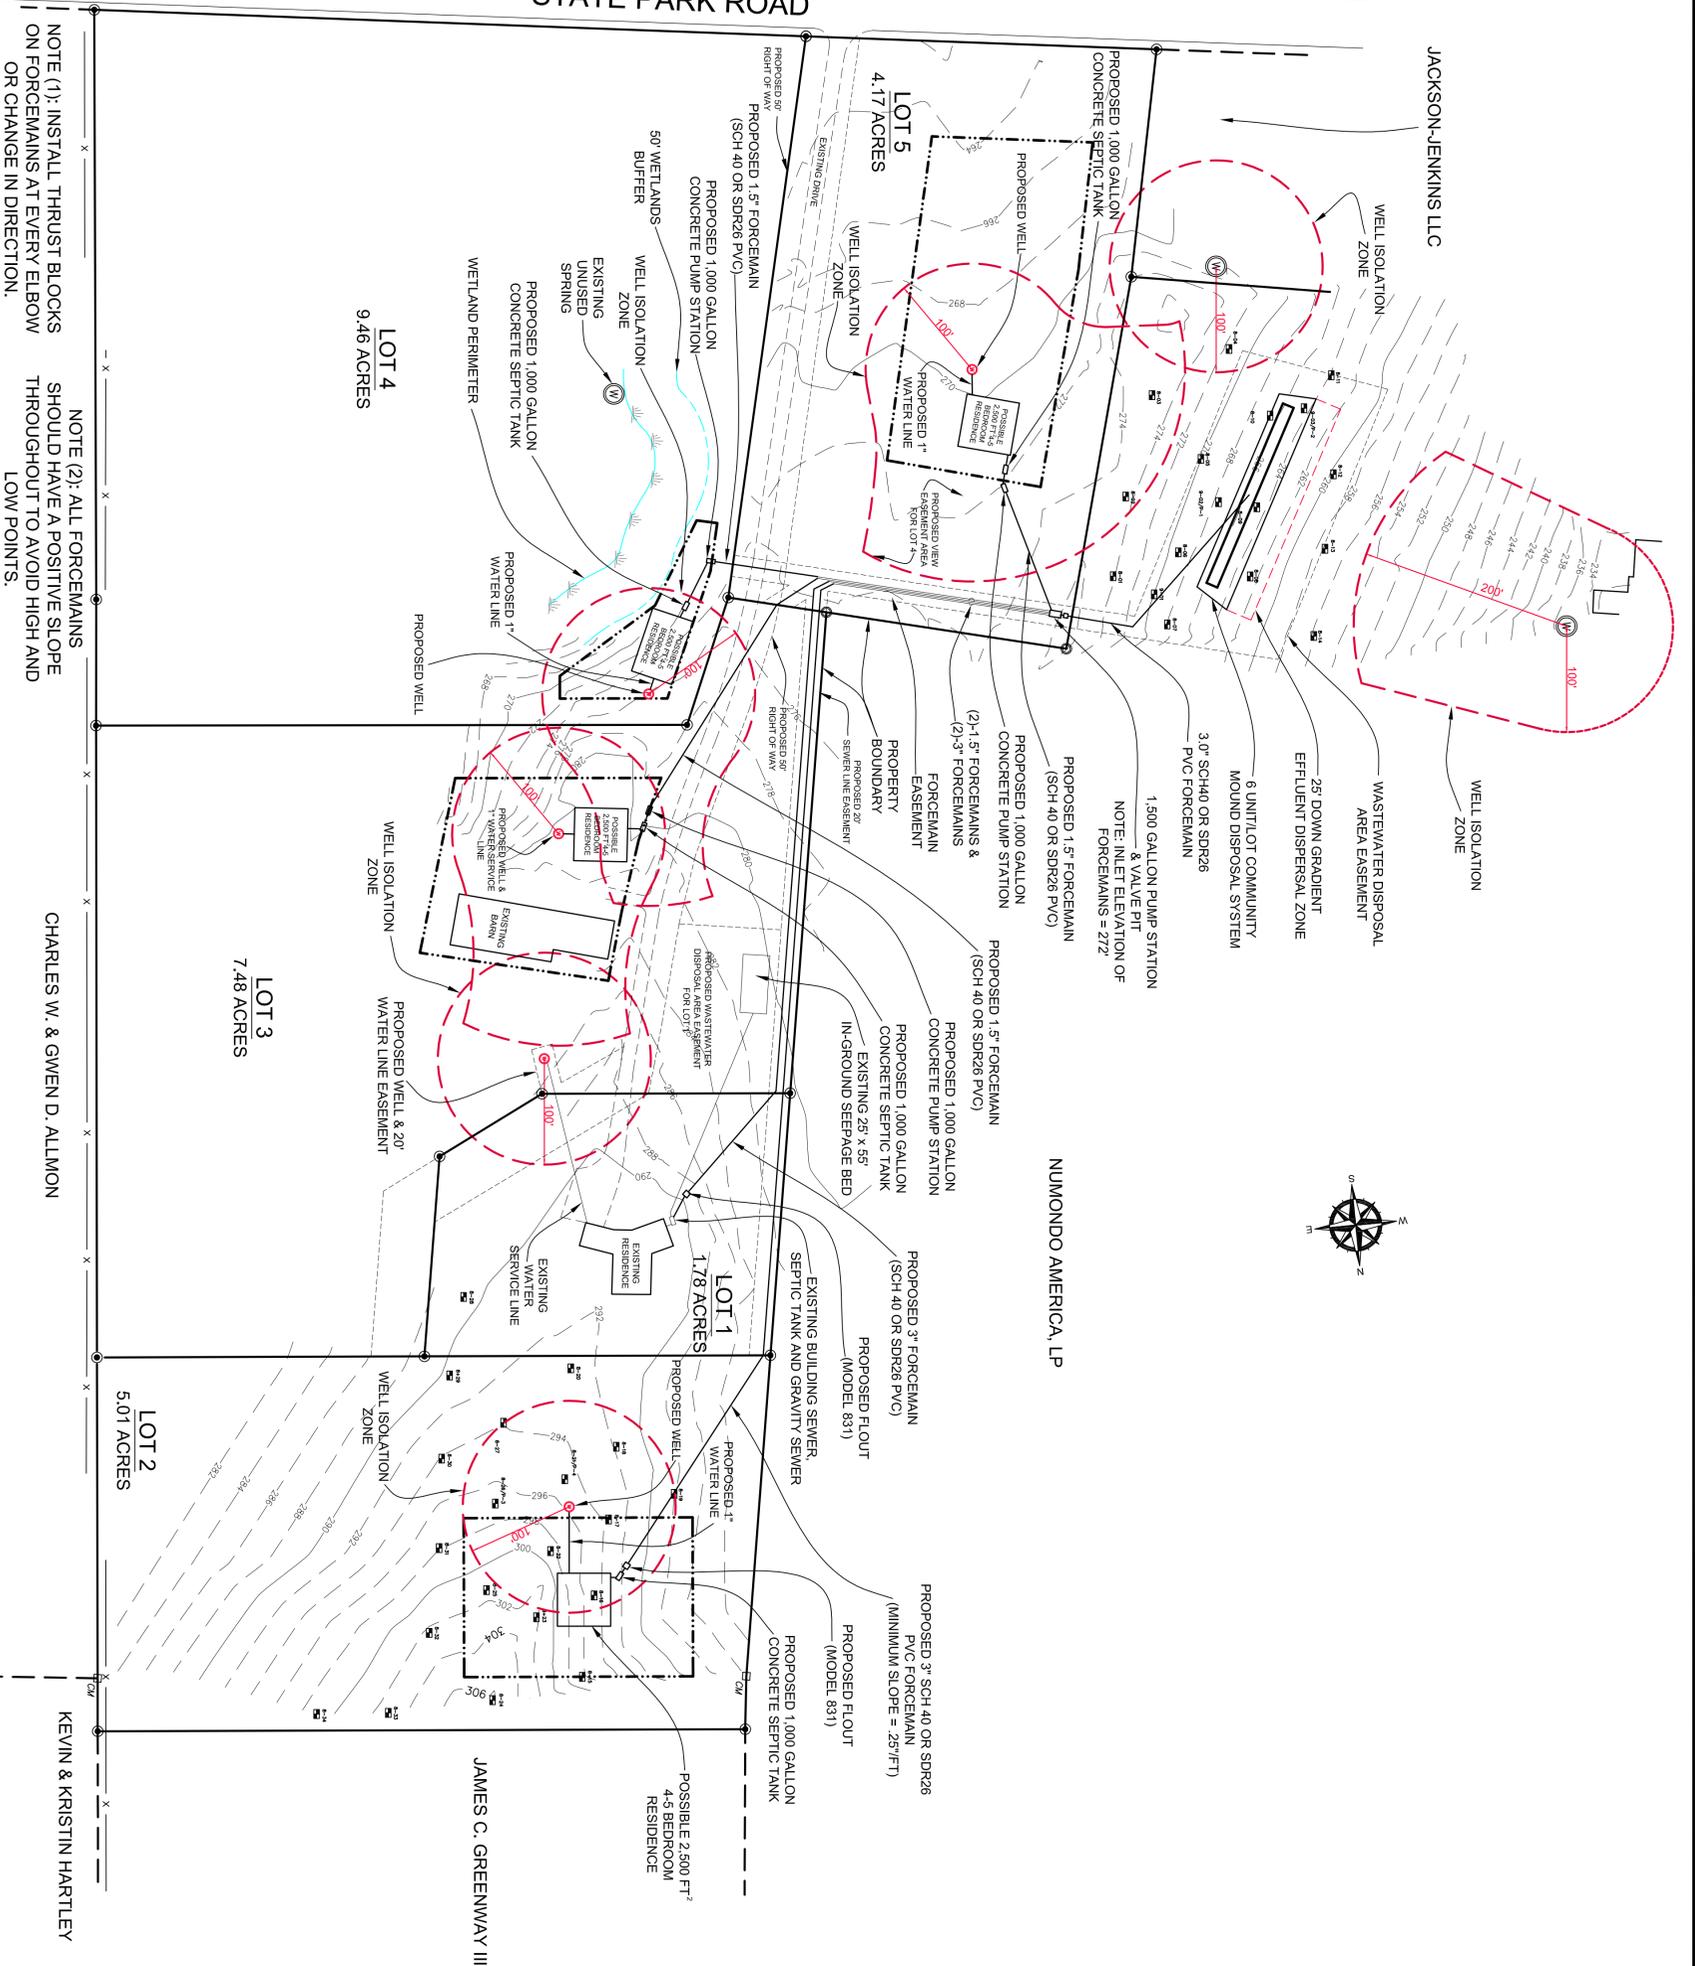

GENERAL LOCATION MAP
 SCALE: 1"=2,000'

LEGEND

- -48- --- EXISTING GROUND CONTOUR
- EXISTING WATER LINE
- FORCE MAIN EASEMENT
- EDGE OF PAVEMENT
- EDGE OF GRAVEL DRIVE
- EXISTING BUILDING ENVELOPES
- EXISTING PROPERTY LINE
- ISOLATION ZONE
- TEST PIPERCOLATION TEST
- WELL - DRILLED
- PROPOSED WELL - DRILLED



"I hereby certify that in the exercise of my reasonable professional judgment the design-related information submitted with this application is true and correct, and that the design included in this application for a permit complies with the Vermont Wastewater System and Potable Water Supply Rules and the Vermont Water Supply Rules."

Yana Hazargra
 Professional Engineer #5095
 Green Mountain Engineering, Inc.
 Date

"I hereby certify that in the exercise of my reasonable professional judgment the design-related information submitted with this application is true and correct, and that the design included in this application for a permit complies with the Vermont Wastewater System and Potable Water Supply Rules and the Vermont Water Supply Rules."

Stephen Revell, CPG
 Licensed Class B Designer #178
 Date



Hinsdale Property
 State Park Road
 Charlotte, Vermont

Site Plan of Proposed Subdivision with Water and Wastewater Systems

PROJECT #	02066.6
DATE	May 21, 2010
SURVEYS	
FROM	S. MORGAN
PLANSHEET #	1