

NOTES:

1. EXCAVATE 2.5' DEEP x 4' x 13' AREA CENTERED ON DOORWAY AND PLACE 3/4" PLANT MIX TO WITHIN 6" OF EXISTING GRADE FOR FUTURE STEPS. PLACE FILTER FABRIC ON OUTSIDE EDGES OF EXCAVATION.
2. CLEAN-OUT - COVER WITH 4" TOPSOIL. PROVIDE AS-BUILT TIES.
3. PLACE CONCRETE ENCASEMENT 10' ON EITHER SIDE OF PRIMARY ELECTRIC.

CIVIL ENGINEERING ASSOCIATES, INC.

10 MANSFIED VIEW LN., SO. BURLINGTON, VT 05403

802-864-2323 FAX: 802-864-2271



Scale: 1" = 40'

Drawn by SAL

Date MAR 27 2014

Checked by DSM

**DRAINAGE IMPROVEMENTS
TOWN OFFICES & LIBRARY**


CHARLOTTE

VERMONT

Project No.

DRAWING NUMBER

C1

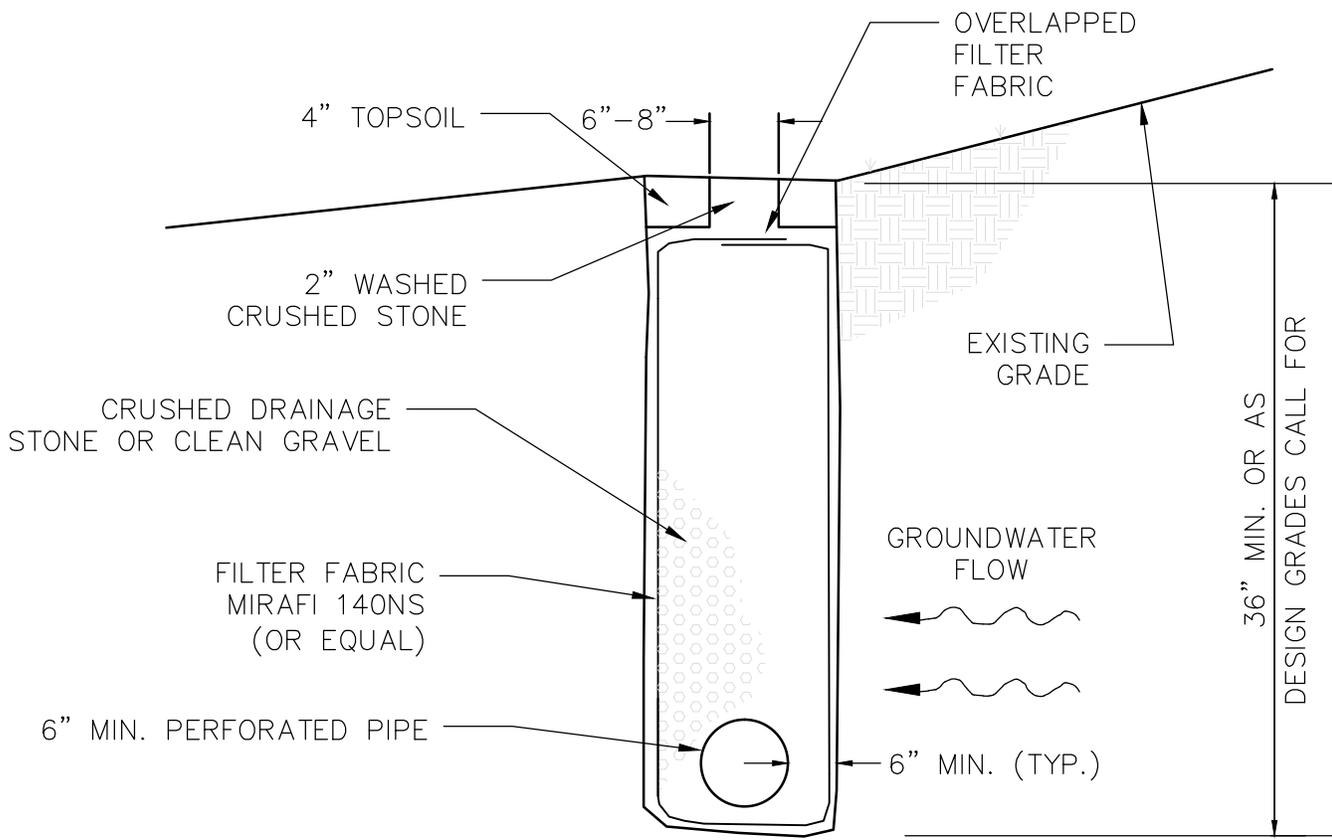

CURTAIN DRAIN INTERCEPTOR
N.T.S.

CIVIL ENGINEERING ASSOCIATES, INC.
 10 MANSFIED VIEW LN., SO. BURLINGTON, VT 05403
 802-864-2323 FAX: 802-864-2271
 Scale: NTS
 Date: MAR. 27, 2014




Drawn by SAL
 Checked by DSM


**DRAINAGE IMPROVEMENTS
TOWN OFFICES & LIBRARY**

CHARLOTTE VERMONT

Project No. -
 DRAWING NUMBER
C2

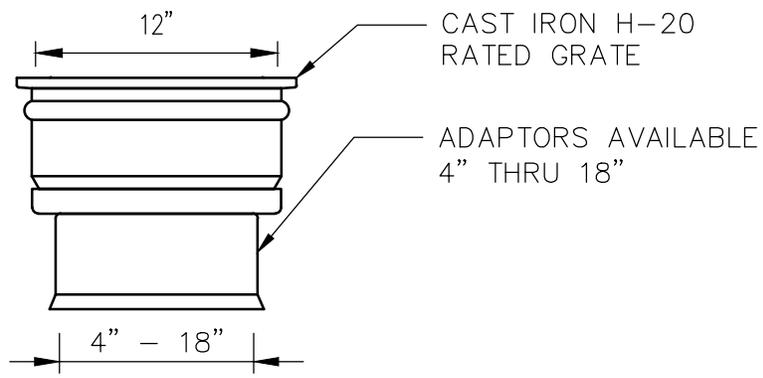

12" INLINE DRAIN

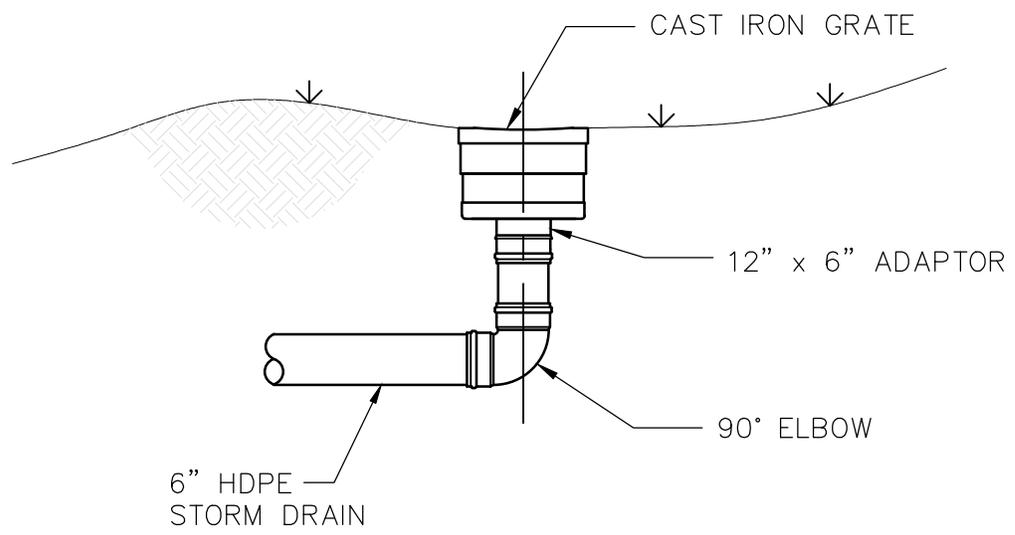

DRAIN BASIN BY NYLOPLAST
USA, INC. OR APPROVED EQUAL

INLINE DRAIN SECTION

YARD DRAIN DETAILS

N.T.S.

CIVIL ENGINEERING ASSOCIATES, INC.

10 MANSFIED VIEW LN., SO. BURLINGTON, VT 05403
802-864-2323 FAX: 802-864-2271



Scale: NTS Drawn by SAL
Date MAR. 27, 2014 Checked by DSM

**DRAINAGE IMPROVEMENTS
TOWN OFFICES & LIBRARY**


CHARLOTTE

VERMONT

Project No.
-

DRAWING NUMBER

C3

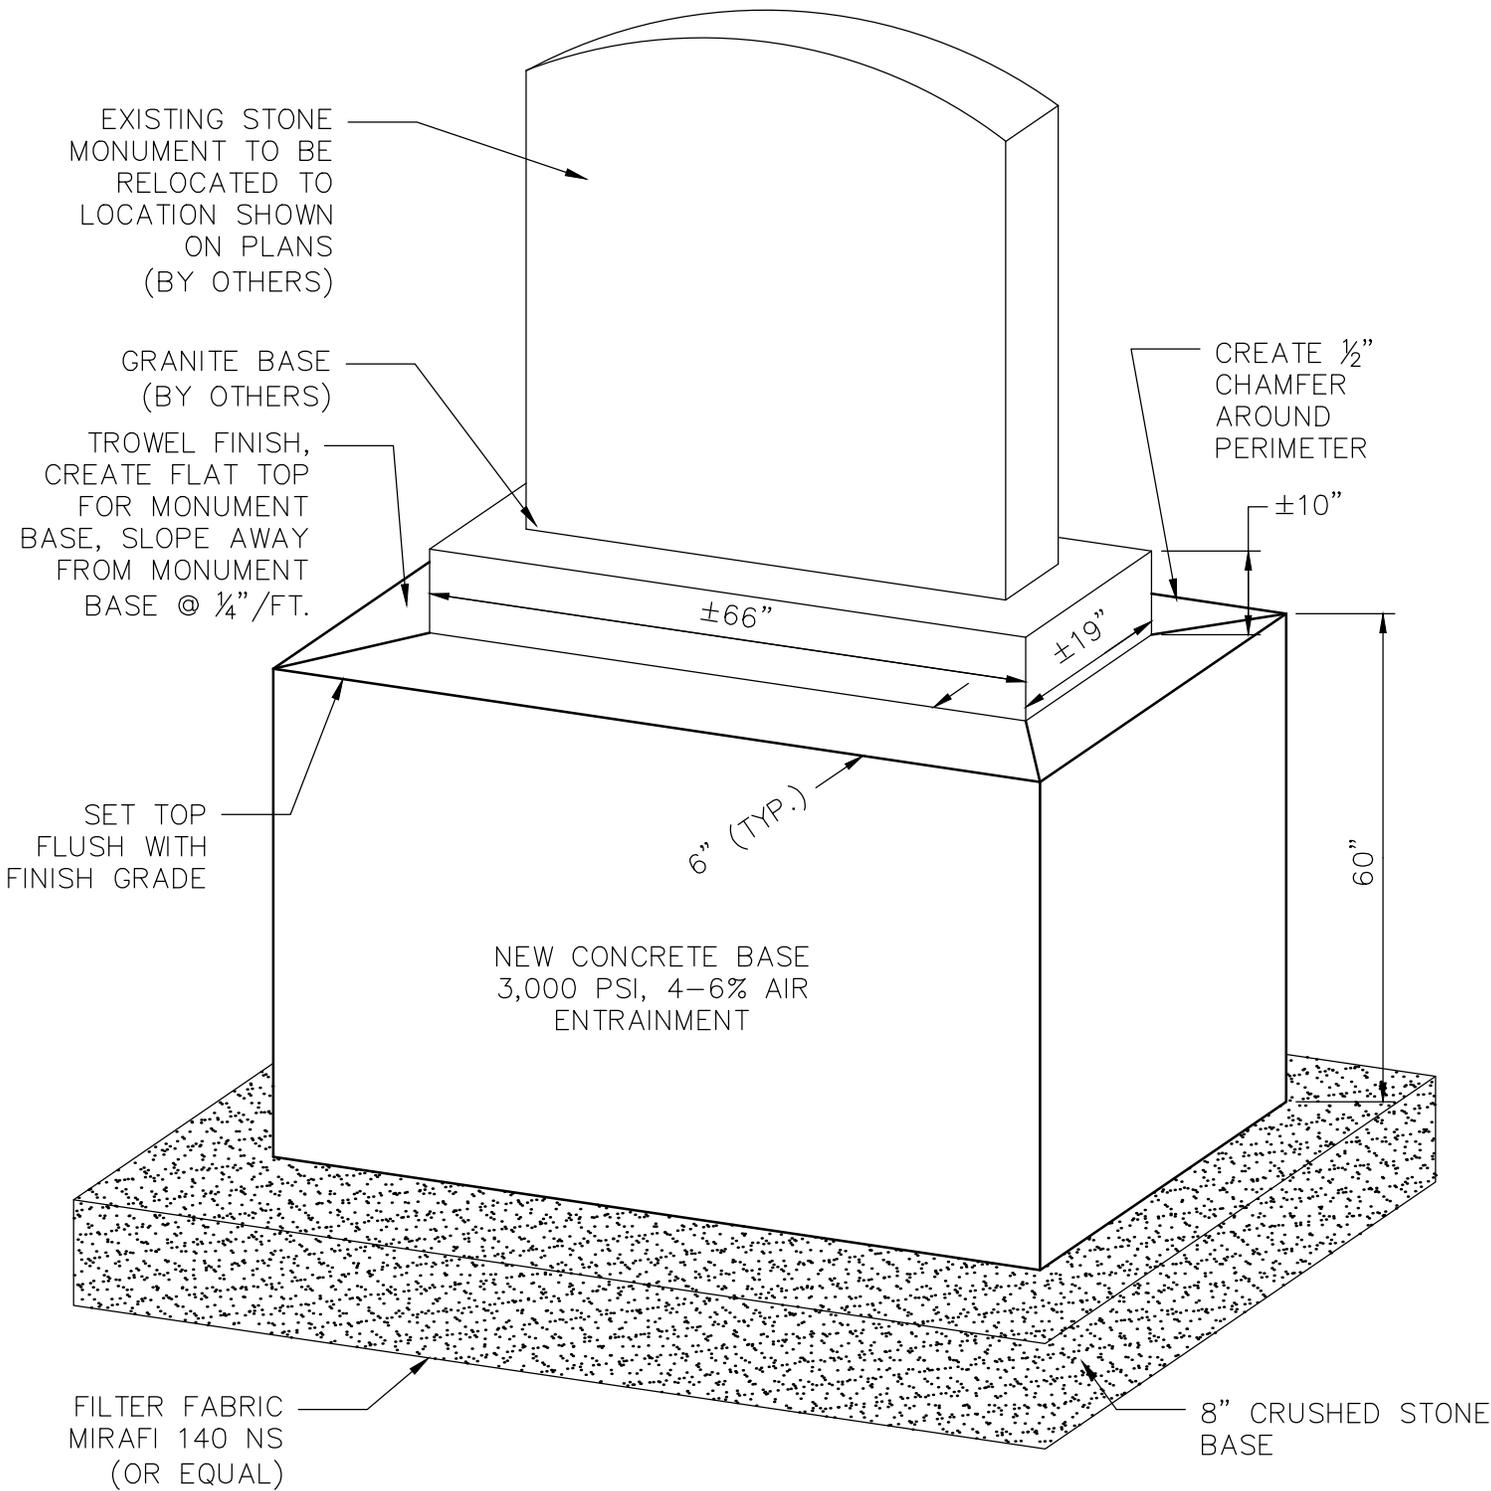

STONE MONUMENT BASE

N.T.S.

CIVIL ENGINEERING ASSOCIATES, INC.

10 MANSFIED VIEW LN., SO. BURLINGTON, VT 05403

802-864-2323 FAX: 802-864-2271



Scale: NTS

Drawn by SAL

Date MAR. 27, 2014

Checked by DSM

**DRAINAGE IMPROVEMENTS
TOWN OFFICES & LIBRARY**

CHARLOTTE

VERMONT

Project No.

DRAWING NUMBER

C4