

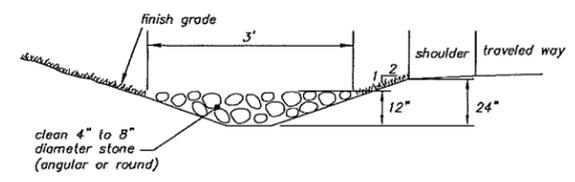
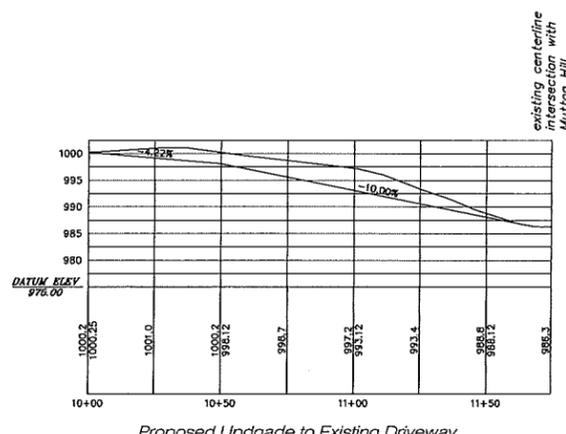


NOTE: Contour interval is 2 feet and is based solely on a assumed datum. No liability is assumed by the undersigned as to the accuracy of said contours.

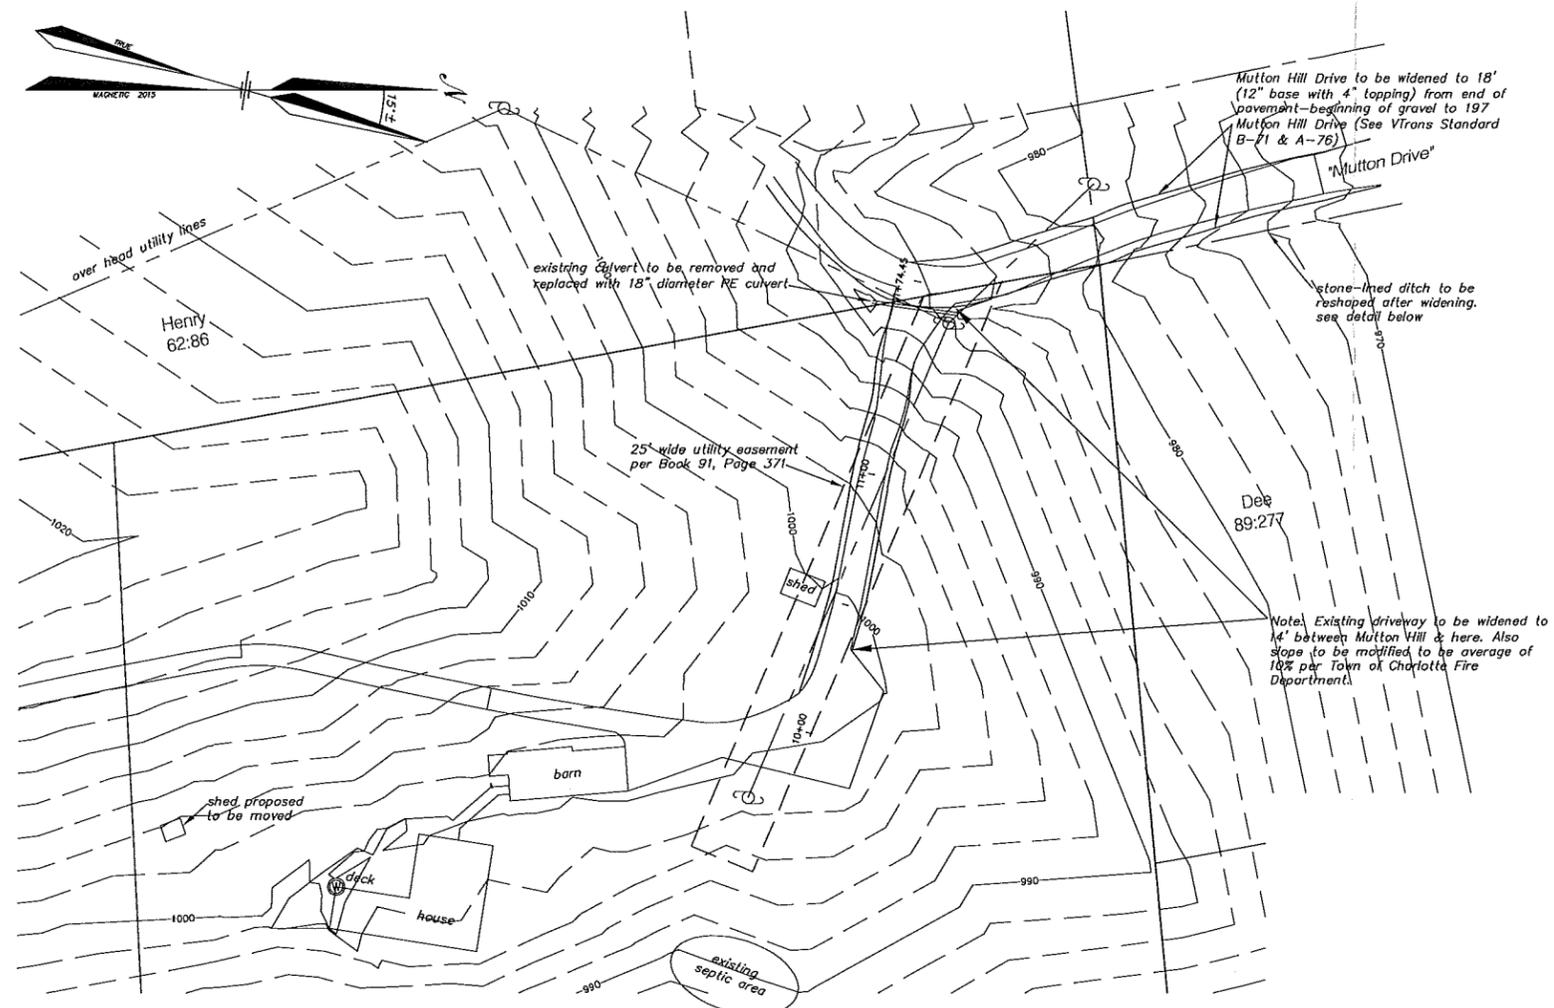

- NOTES:
1. Stone lined swales shall be installed at the locations shown on this Site Plan.
 2. The contractor is responsible for prevention of clogging/siltation of the stone-lined swale during and immediately after construction, until the project's permanent erosion controls are in place (vegetation established, etc.) and the project has been accepted by the owner. If necessary, the stone shall be cleaned or replaced.

Stone-Lined Swale
NTS

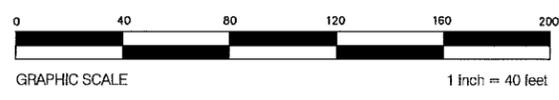

a site plan of a
portion of lands of
SCOTT HARDY
Mutton Hill Drive
Charlotte, Addison County, Vermont
February 13, 2015