


Google Earth

feet  
meters

2000

700



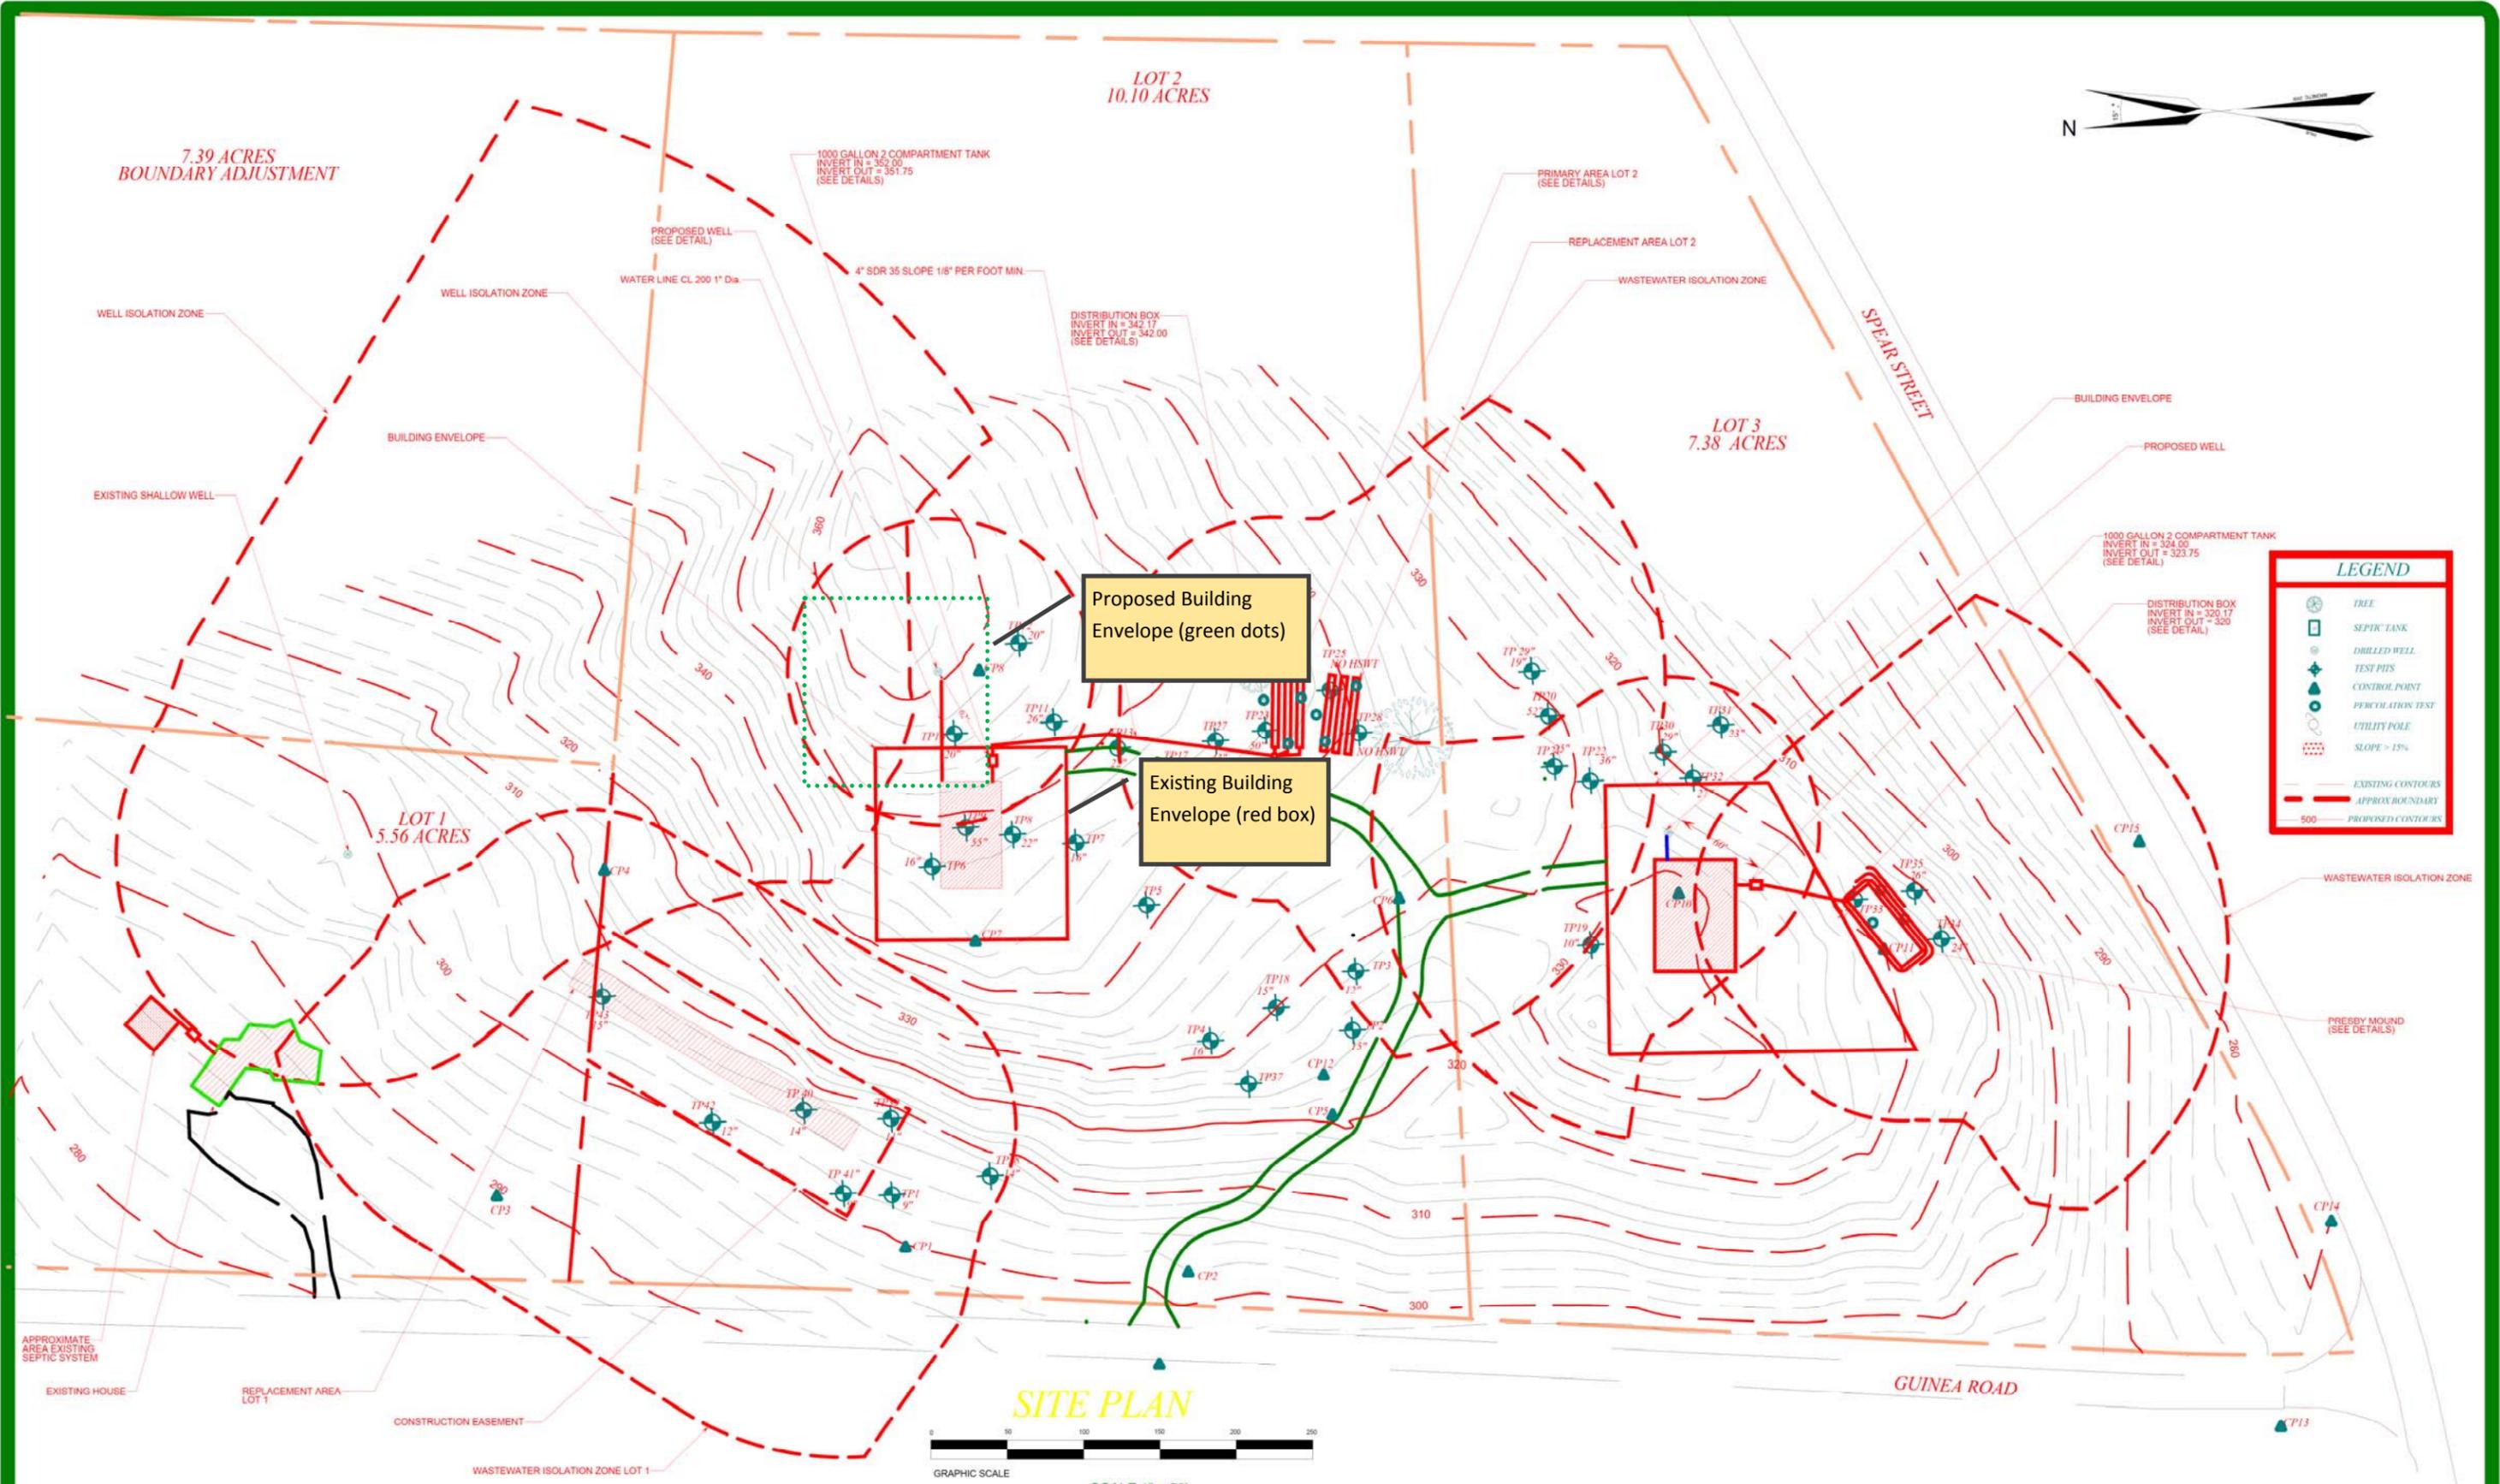

**SITE PLAN**



SCALE 1" = 50'

3/31/14	ADDED WASTEWATER SHIELD REPLACEMENT AREA LOT 1	JK

THIS DESIGN IS PROPOSED TO SATISFY CRITERIA AND MEET THE INTENT OF THE VERMONT ENVIRONMENTAL PROTECTION RULES CHAPTER 1 WASTEWATER SYSTEM AND POTABLE WATER SUPPLY RULES EFFECTIVE SEPTEMBER 29, 2007.



**WATER/WASTEWATER PLAN**

**DIKE PROPERTY  
GUINEA ROAD  
CHARLOTTE, VERMONT**

**HIGH KNOB  
DESIGN ASSOCIATES LLC**

WATER & WASTEWATER DESIGNS  
TOPOGRAPHIC SITE PLANS & MAPPING  
STATE & LOCAL PERMITTING  
981 BIG HOLLOW ROAD  
STARKSBORO, VERMONT 05487  
453-5071




3117 Guinea Rd

Proposed Building Envelope (green dots)

Existing Building Envelope (red box)

Scott Pond

N