


SOILS INFORMATION

TP-1	0 - 36" Dark olive gray clay, damp, very firm.	TP-105	0 - 2.5' Variable thickness of firm yellow brown blocky silt and silty fine sand, with pebbles, no mottles.
TP-2	0 - 6" Dark olive gray clay, damp, very firm.	TP-106	0 - 10" Medium brown sandy topsoil, damp, friable.
TP-3	0 - 6" Medium brown sandy topsoil, damp, friable.	TP-107	0 - 12" Red silty sand, with pebbles, no mottles.
TP-4	0 - 6" Light yellow silty sand with gravel, damp, friable.	TP-108	2.5 - 8.2' Red silty sand, with pebbles, no mottles.
TP-5	0 - 18" Olive - yellow sandy silt with gravel, damp, firm.	TP-109	8.2 - 9.0' Gray silty clay.
TP-6	0 - 14" Light yellow silty sand with gravel, damp, firm.		
TP-7	0 - 38" Olive - yellow sandy silt with gravel, damp, firm.		
TP-8	0 - 34" Yellow gray sand - clay, damp, firm.		
TP-9	0 - 24" Dark gray fine sandy silt, damp, firm.		
TP-10	0 - 64" Yellow - olive sandy silt with gravel, damp, firm.		
TP-11	0 - 10" Medium brown sandy topsoil, damp, friable.		
TP-12	0 - 10" Medium brown sandy topsoil, damp, friable.		
TP-13	0 - 10" Medium brown sandy topsoil, damp, friable.		
TP-14	0 - 12" Medium brown sandy topsoil, damp, friable.		
TP-15	0 - 6" Medium brown sandy topsoil, damp, friable.		
TP-16	0 - 12" Medium brown sandy topsoil, damp, friable.		
TP-17	0 - 12" Medium brown sandy topsoil, damp, friable.		
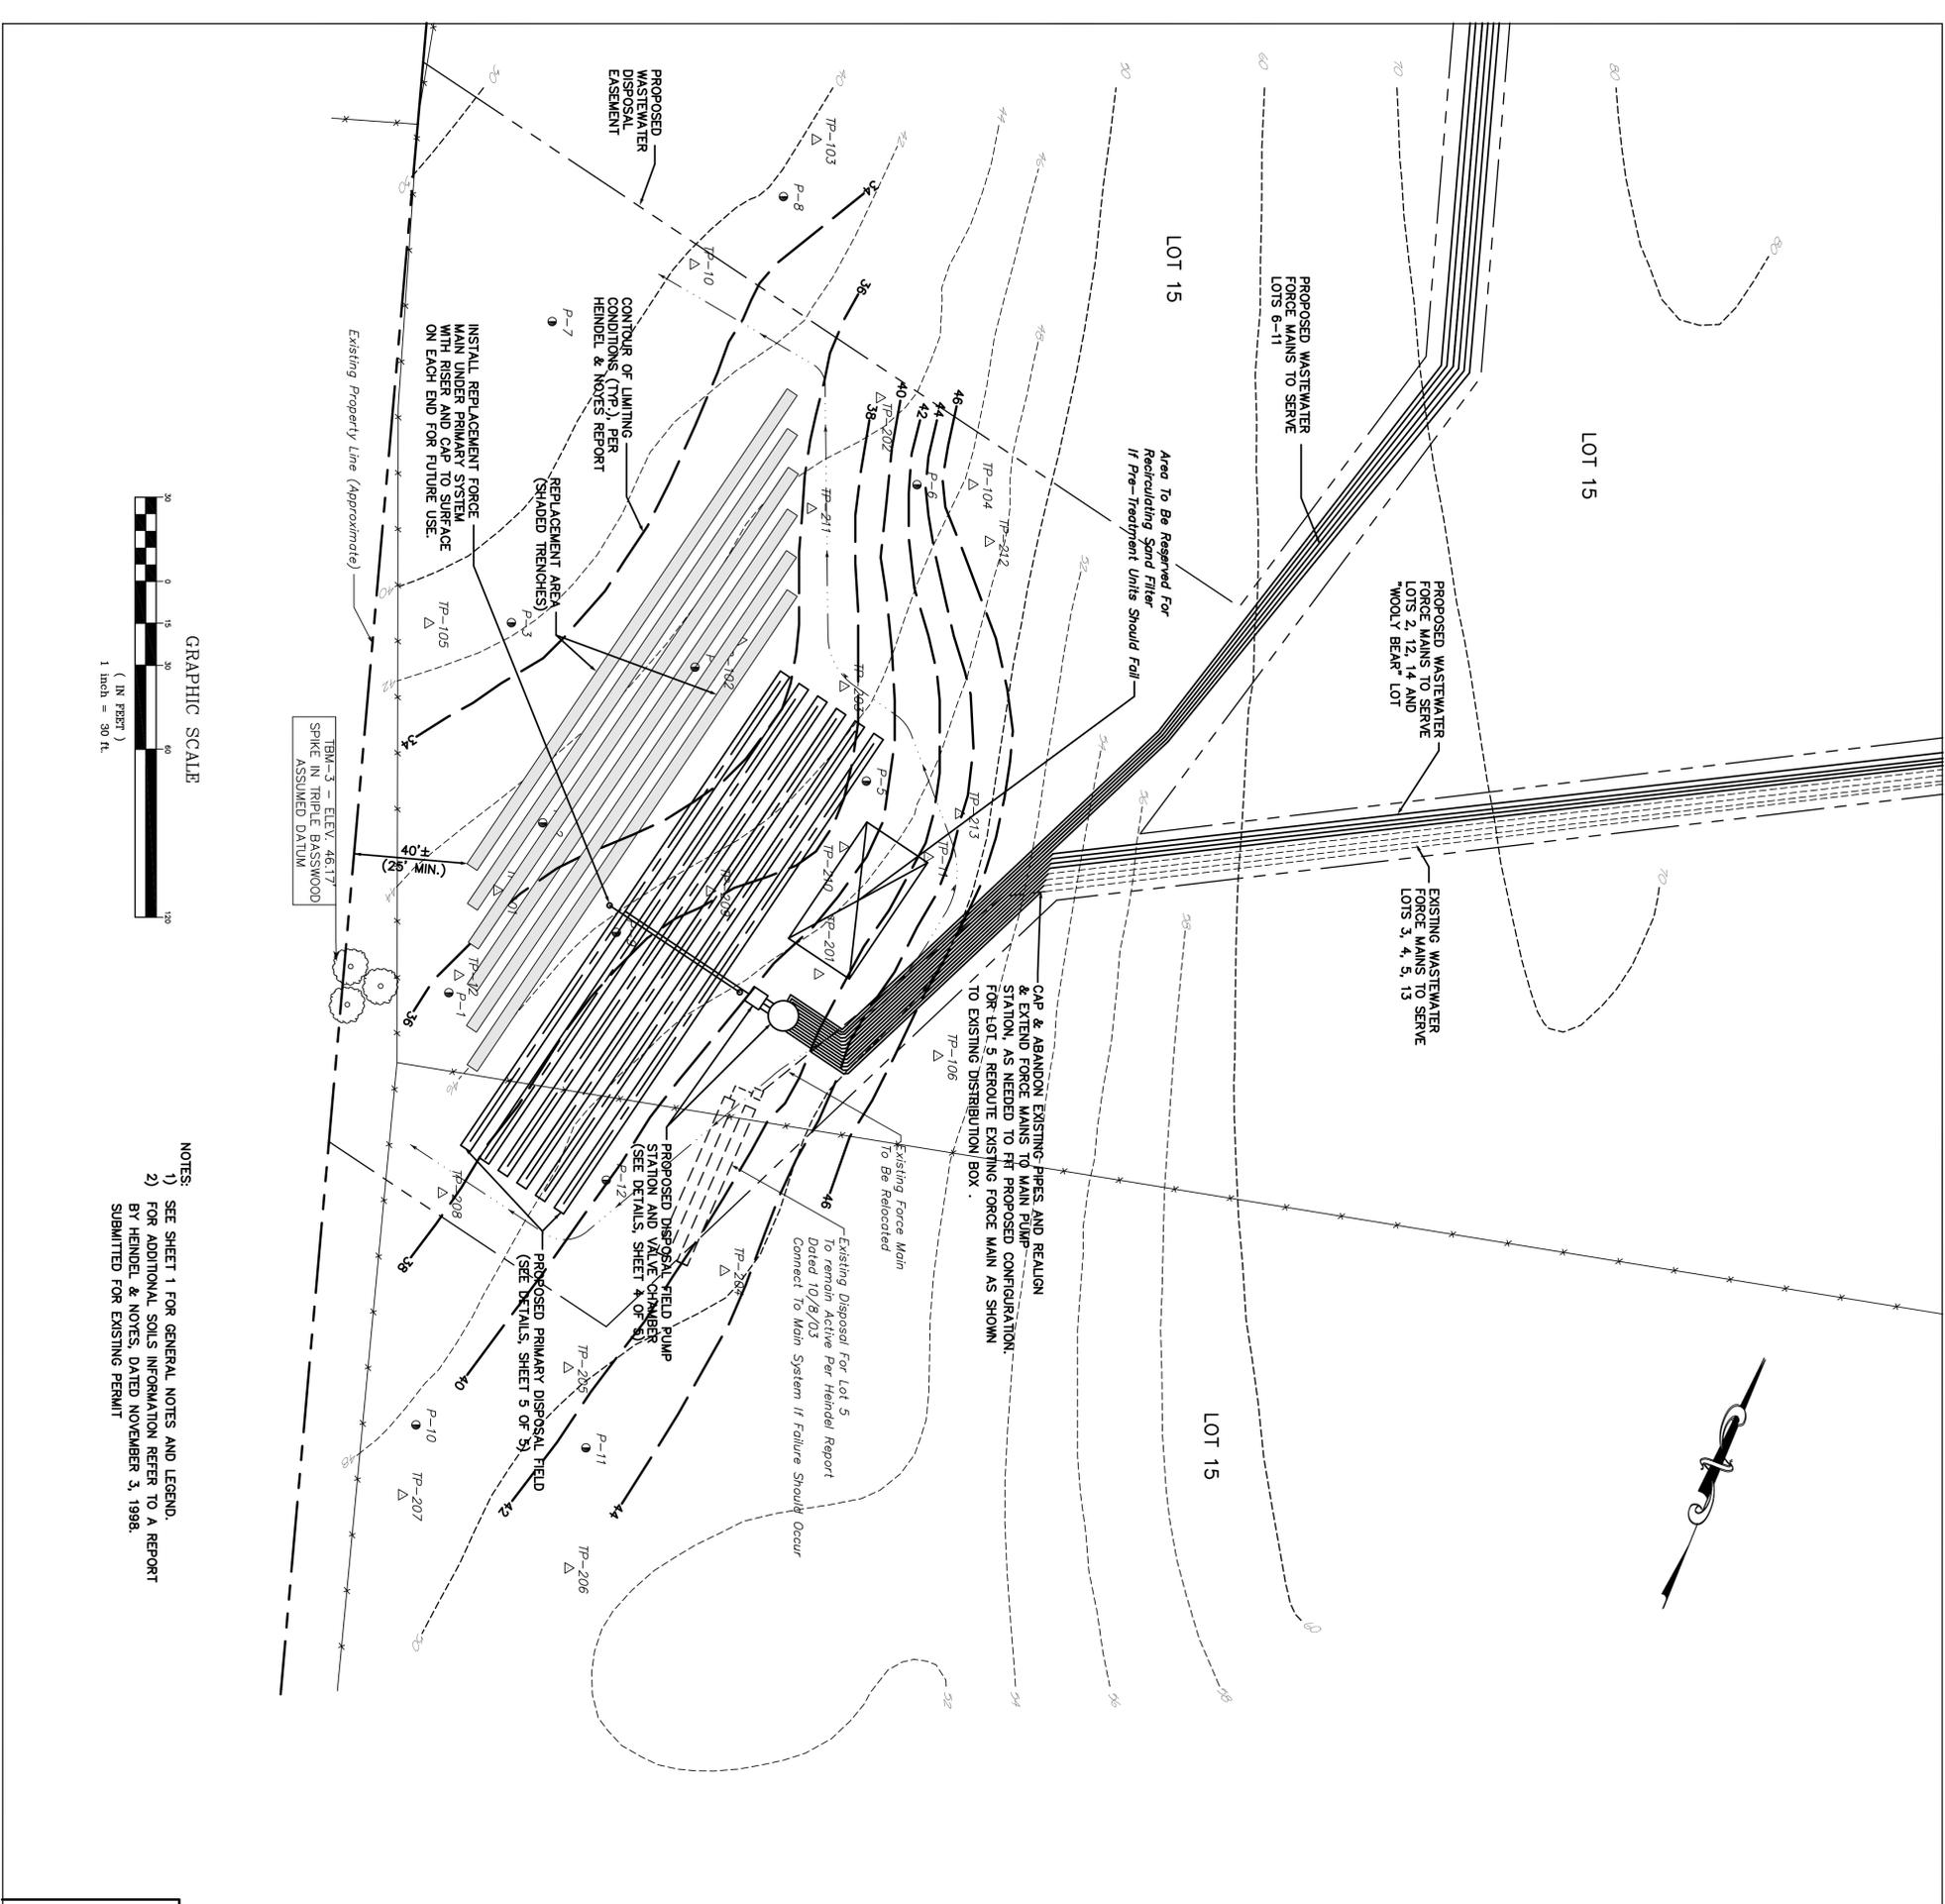

GRAPHIC SCALE
(IN FEET)
1 inch = 30 ft.

- NOTES:
- SEE SHEET 1 FOR GENERAL NOTES AND LEGEND.
 - FOR ADDITIONAL SOILS INFORMATION REFER TO A REPORT BY HEINDEL & NOTES, DATED NOVEMBER 3, 1998, SUBMITTED FOR EXISTING PERMIT.

DESIGNED	JMB	DATE	04/08/04
DRAWN	NPN	REVISION	
CHECKED	KWP		
SCALE	1" = 30'		
<p>SUMMIT ENGINEERING, INC Engineers • Surveyors • Planners • Landscape Architects 50 Joy Drive P.O. Box 2225 South Burlington, VT 05407-2225 Burl. (802) 658-5888 Fax. (802) 658-3829</p>		<p>WASTEWATER DISPOSAL PLAN COMMUNITY SYSTEM</p>	
<p>ANTHONY PERRY U.S. ROUTE 7 CHARLOTTE, VERMONT</p>		<p>DRAWING NO. SHEET 3 OF 5 PROJECT NO. 62998</p>	

