


LEGEND

- PROPERTY LINE
- IRON PIN
- CONC. MON.
- OE OVERHEAD ELECTRIC
- ⊙ WATER WELL
- ⊙ SEWER MANHOLE
- ⊙ STORM MANHOLE
- ⊙ POWER POLE
- ⊙ CATCH BASIN
- ⊙ LIGHT POLE
- ⊙ SIGN
- ⊙ MAILBOX
- ⊙ DECIDUOUS TREE
- ⊙ CONIFEROUS TREE
- HEDGE
- FENCE
- DRAINAGE SWALE
- PROPOSED EXPANSION USING A LOW PRESSURE COLLECTION SYSTEM
- EXISTING GRAVITY COLLECTION SYSTEM

NOTE: DEPICTION OF GREEN BUSH ROAD RIGHT-OF-WAY IS BASED ON TAX MAP AND HAS NOT BEEN RESEARCHED FOR THIS PLAN.

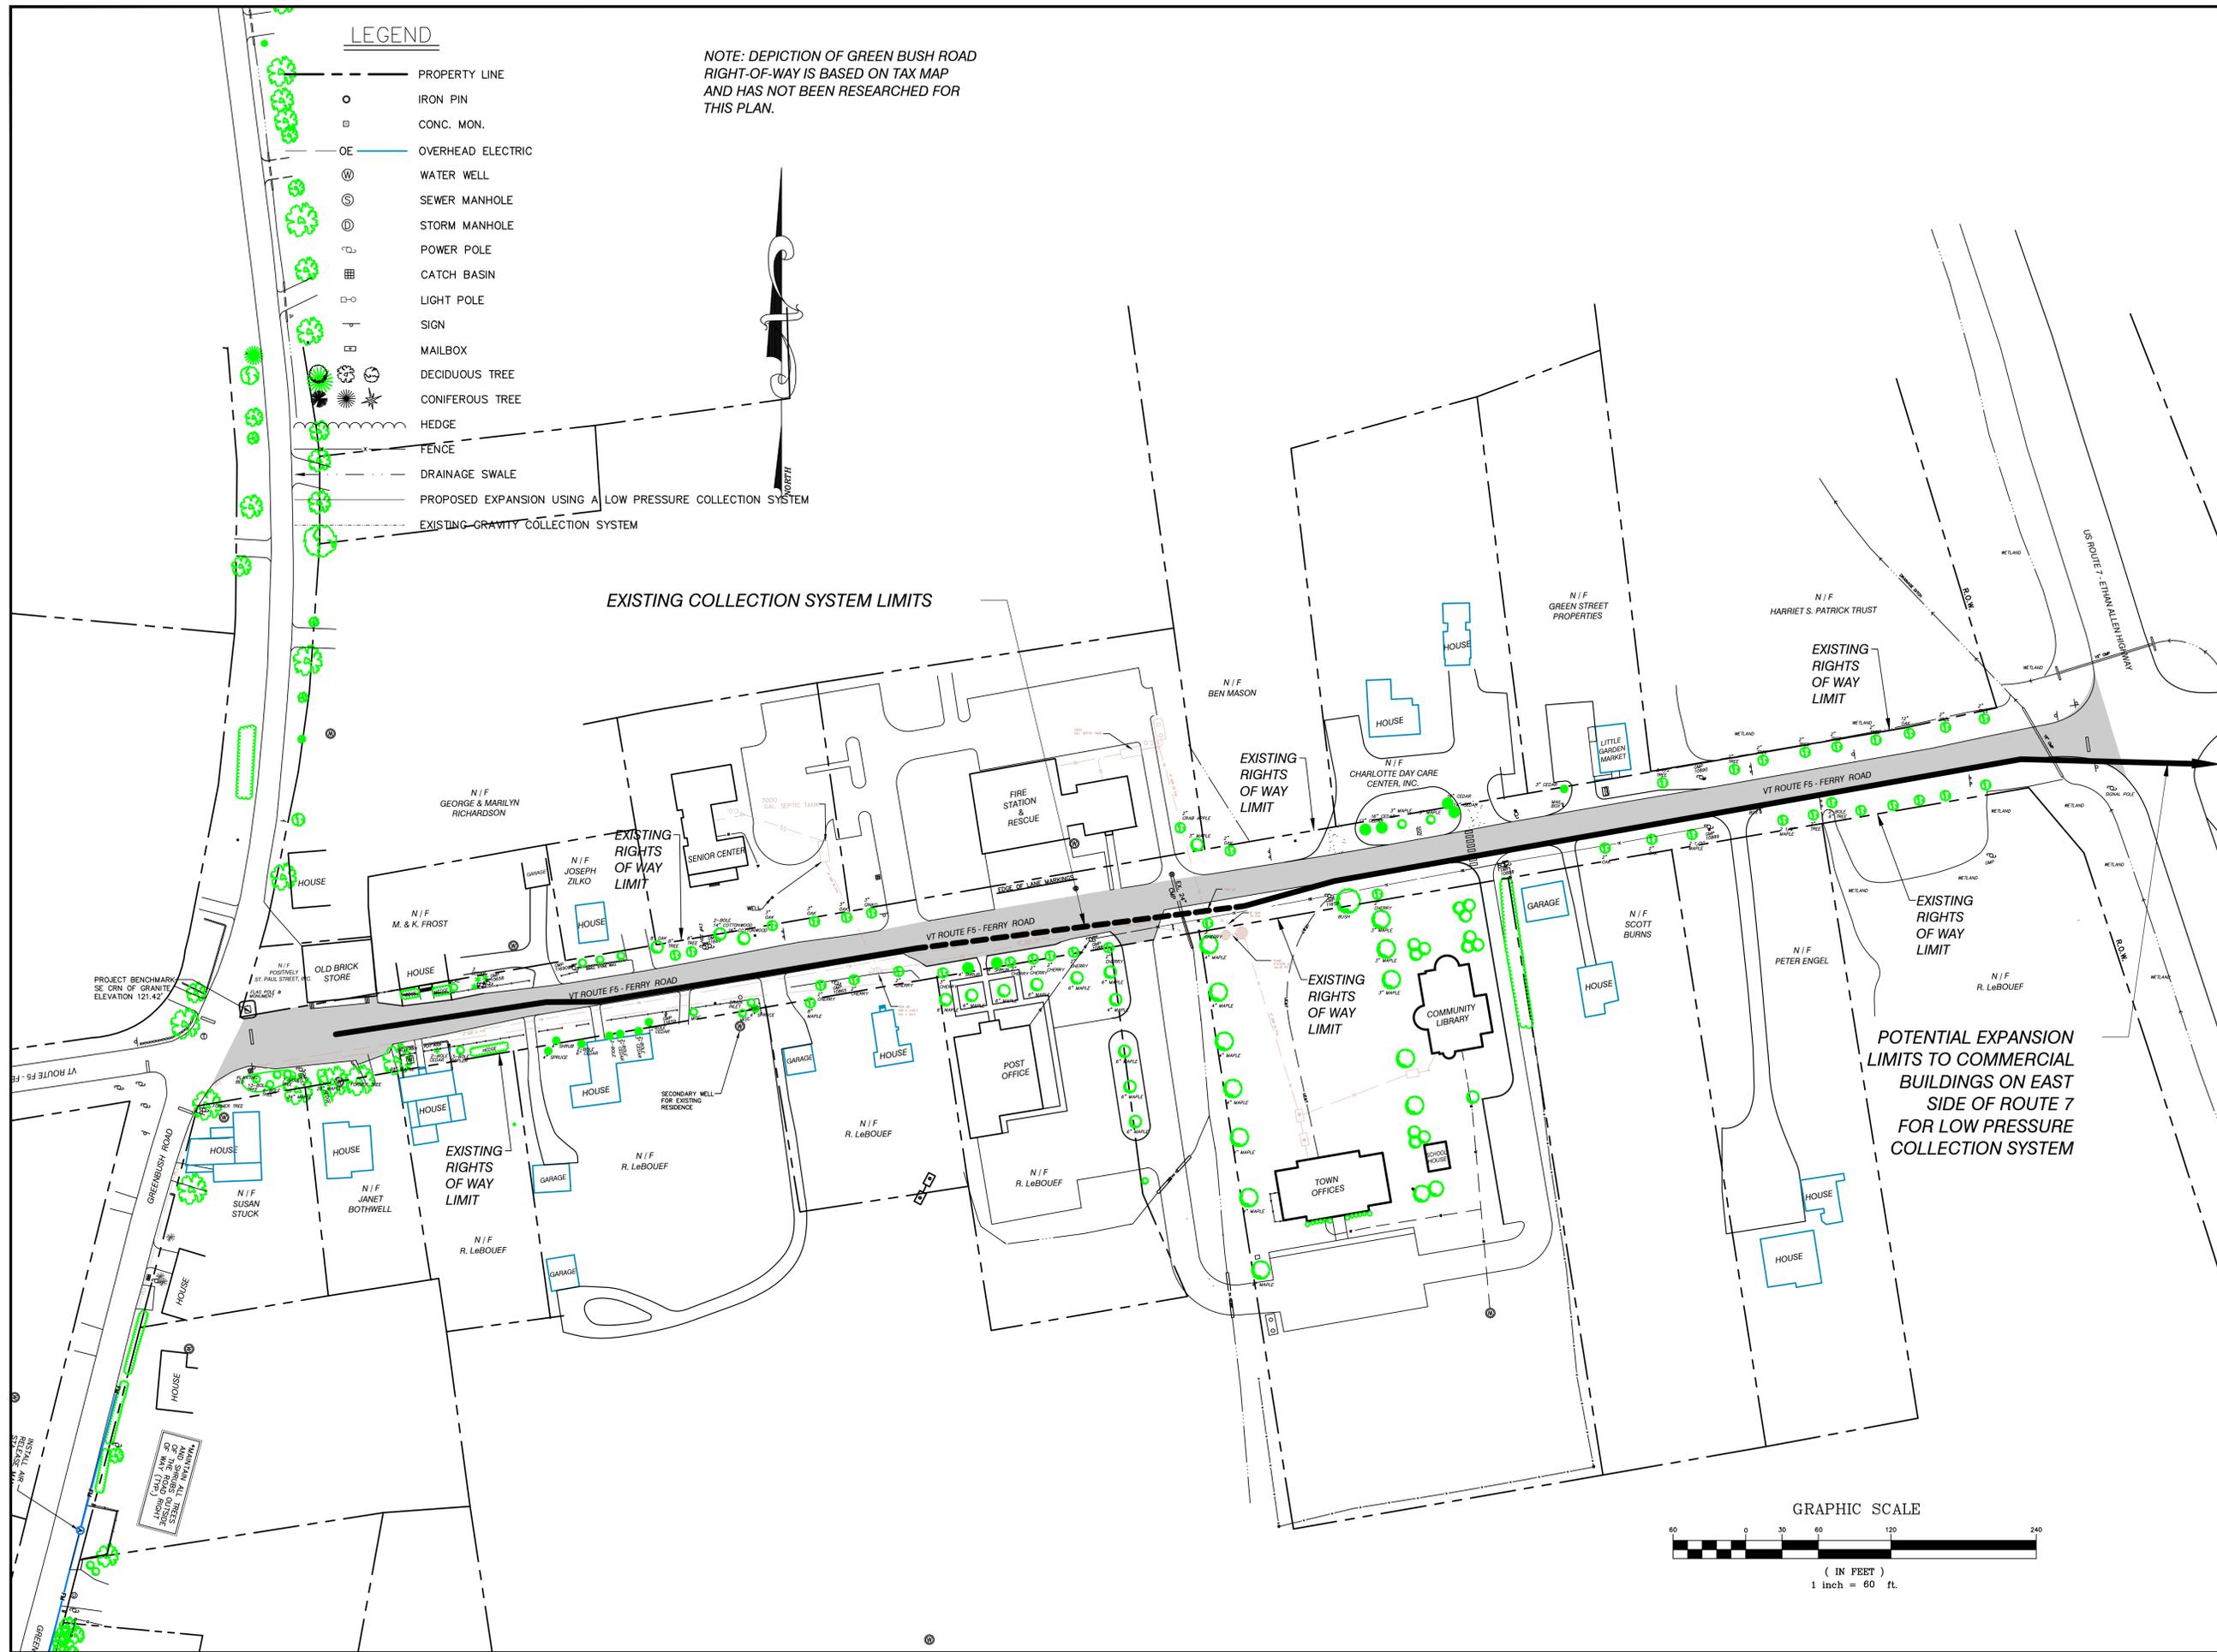

SITE ENGINEER:



CIVIL ENGINEERING ASSOCIATES, INC.
10 MANSFIELD VIEW LANE, SOUTH BURLINGTON, VT 05403
802-864-2323 FAX: 802-864-2271 web: www.cca-vt.com

COPYRIGHT © 2011 - ALL RIGHTS RESERVED

DRAWN	ACL
CHECKED	DSM
APPROVED	DSM

OWNER:
TOWN OF CHARLOTTE
CHARLOTTE WASTEWATER COMMITTEE

PROJECT:

PROPERTY LINE

LEGEND

DATE	CHECKED	REVISION

PROPOSED COLLECTION SYSTEM EXPANSION PLAN

DATE	JUNE, 2016	DRAWING NUMBER	EXHIBIT 1
SCALE	1" = 60'		
PROJ. NO.	PROPOSAL/2010/CHARL WVV		

