

New configuration

JOHN, DAVID, & DONALD CHARTRAND & SHIRLEY PRIEST

JACKSON-JENKINS LLC

BUILDING ENVELOPE (SINGLE FAMILY RESIDENCE)

PROPOSED WATER SERVICE LINE

PROPOSED WELL


PROPOSED 1,500 GALLON STEP TANK

MARK T. & JILL L. LYONS

STATE PARK ROAD

DENIS N. & LYNN H. MAIORANI

SAMUEL ESSEX JR. & SUZANNE RICHARDSON

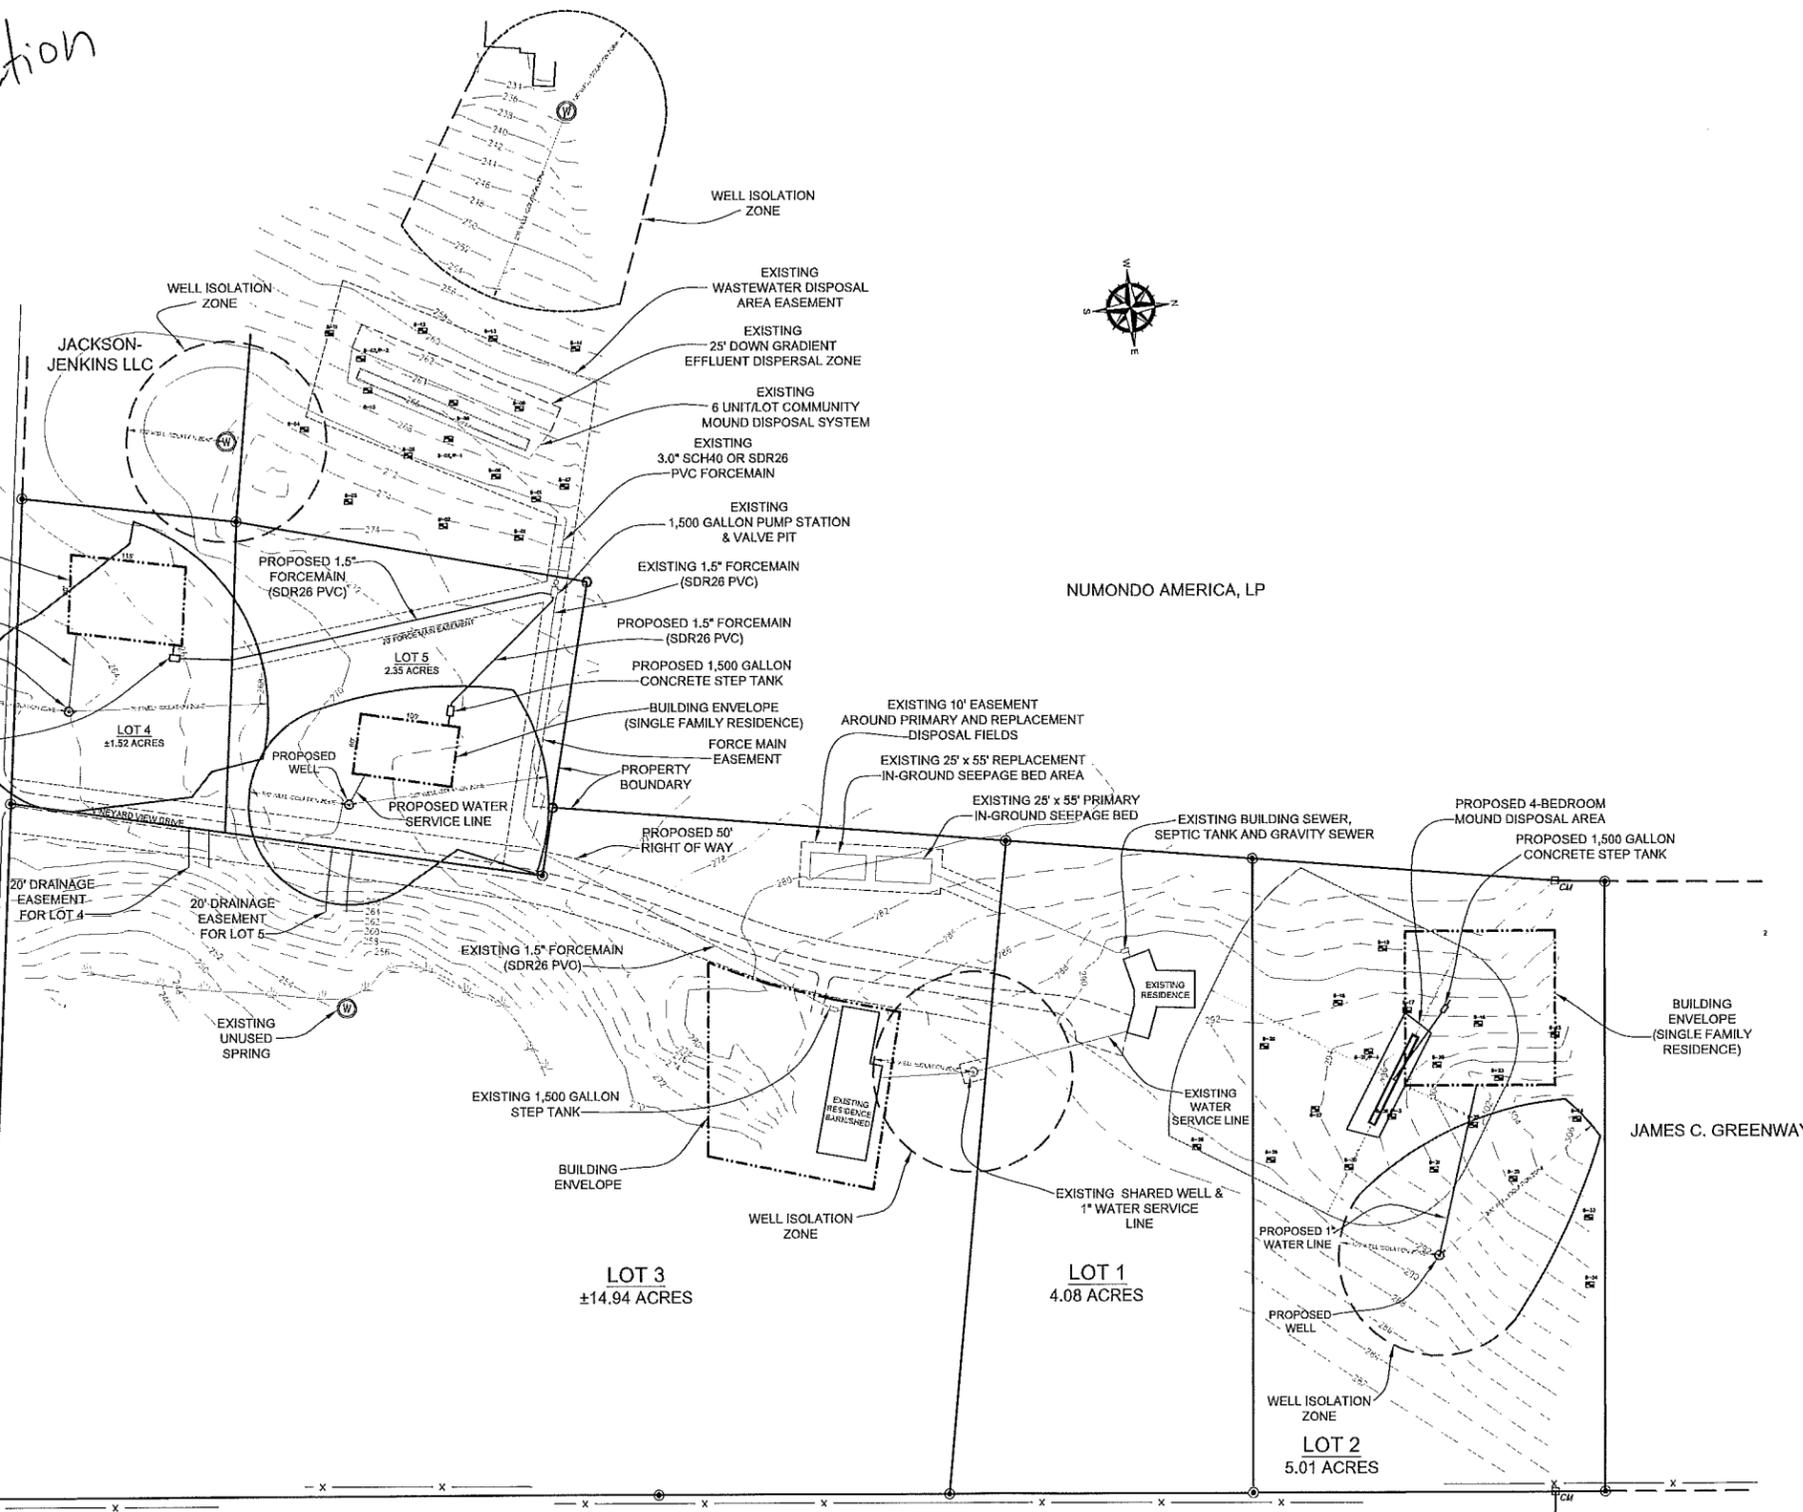

NOTE: INSTALL THRUST BLOCKS ON FORCEMAINS AT EVERY ELBOW OR CHANGE IN DIRECTION.

CHARLES W. & GWEN D. ALLMON

KEVIN & KRISTIN HARTLEY

NUMONDO AMERICA, LP

JAMES C. GREENWAY III

LOT 3
±14.94 ACRES

LOT 1
4.08 ACRES

LOT 2
5.01 ACRES

PROPOSED 1.5" FORCEMAIN (SDR26 PVC)

EXISTING 1.5" FORCEMAIN (SDR26 PVC)

PROPOSED 1.5" FORCEMAIN (SDR26 PVC)

PROPOSED 1,500 GALLON CONCRETE STEP TANK

BUILDING ENVELOPE (SINGLE FAMILY RESIDENCE)

FORCE MAIN EASEMENT

PROPERTY BOUNDARY

PROPOSED WATER SERVICE LINE

PROPOSED 50' RIGHT OF WAY

EXISTING 1.5" FORCEMAIN (SDR26 PVC)

EXISTING 1,500 GALLON STEP TANK

BUILDING ENVELOPE

WELL ISOLATION ZONE

EXISTING SHARED WELL & 1" WATER SERVICE LINE

EXISTING RESIDENCE

EXISTING WATER SERVICE LINE

EXISTING RESIDENCE

EXISTING 25' x 55' PRIMARY IN-GROUND SEEPAGE BED

EXISTING BUILDING SEWER, SEPTIC TANK AND GRAVITY SEWER

EXISTING 10' EASEMENT AROUND PRIMARY AND REPLACEMENT DISPOSAL FIELDS

EXISTING 25' x 55' REPLACEMENT IN-GROUND SEEPAGE BED AREA

EXISTING 10' EASEMENT AROUND PRIMARY AND REPLACEMENT DISPOSAL FIELDS

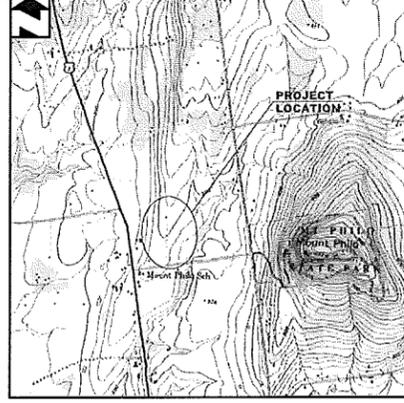

GENERAL LOCATION MAP
SCALE: 1"=2,000'

LEGEND

- 125 --- EXISTING GROUND CONTOUR
- --- EXISTING WATER LINE
- --- FORCE MAIN EASEMENT
- --- EDGE OF PAVEMENT
- --- EDGE OF GRAVEL DRIVE
- --- EXISTING BUILDING ENVELOPES
- --- EXISTING PROPERTY LINE
- --- ISOLATION ZONE
- --- TEST PIT/PERCOLATION TEST
- --- WELL - DRILLED
- --- PROPOSED WELL - DRILLED

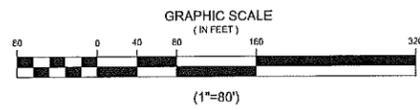


THE CONTRACTOR SHALL NOTIFY "DIGSAFE" AT 1-888-333-5463 PRIOR TO ANY EXCAVATION.

No.	REVISION	DATE
4	REDEFINED LOTS 2 & 3	3/11/15
3	RECREATED LOTS 4 & 5	5/11/15
2	REMOVED LOT 3/4 SUBDIVISION LINE	5/11/15
1	CHANGED LOT 2 & 5 BUILDING ENVELOPES	1/28/11

I hereby certify that in the exercise of my reasonable professional judgment the design-related information submitted with this application is true and correct, and that the design included in this application for a permit complies with the Vermont Wastewater System and Potable Water Supply Rules and the Vermont Water Supply Rules.

Stephen Revell, CPG
Licensed Class B Designer #178

6-15-2015 Date

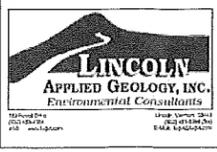

Couture, Anderson & Smith Properties
Vineyard View Road
Charlotte, Vermont

Site Redevelopment Plan
of
5-Lot Subdivision with
Water and Wastewater Systems

LOG PROJECT #	DATE	SURVEYOR	DRAWN BY	SCALE
05091.1	June 5, 2015	S. Morrow	TAM	1"