





JOHN DAVID & DONALD
 CHARTRAND & SHIRLEY PRIEST

MARK T. & JILL L. LYONS

DENIS N. & LYNN H.
 MAIORANI

SAMUEL ESSEX JR. &
 SUZANNE RICHARDSON

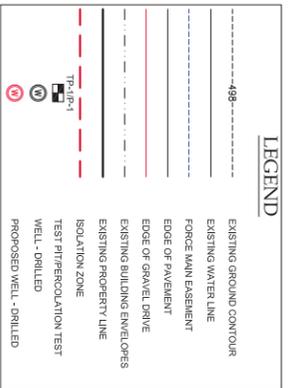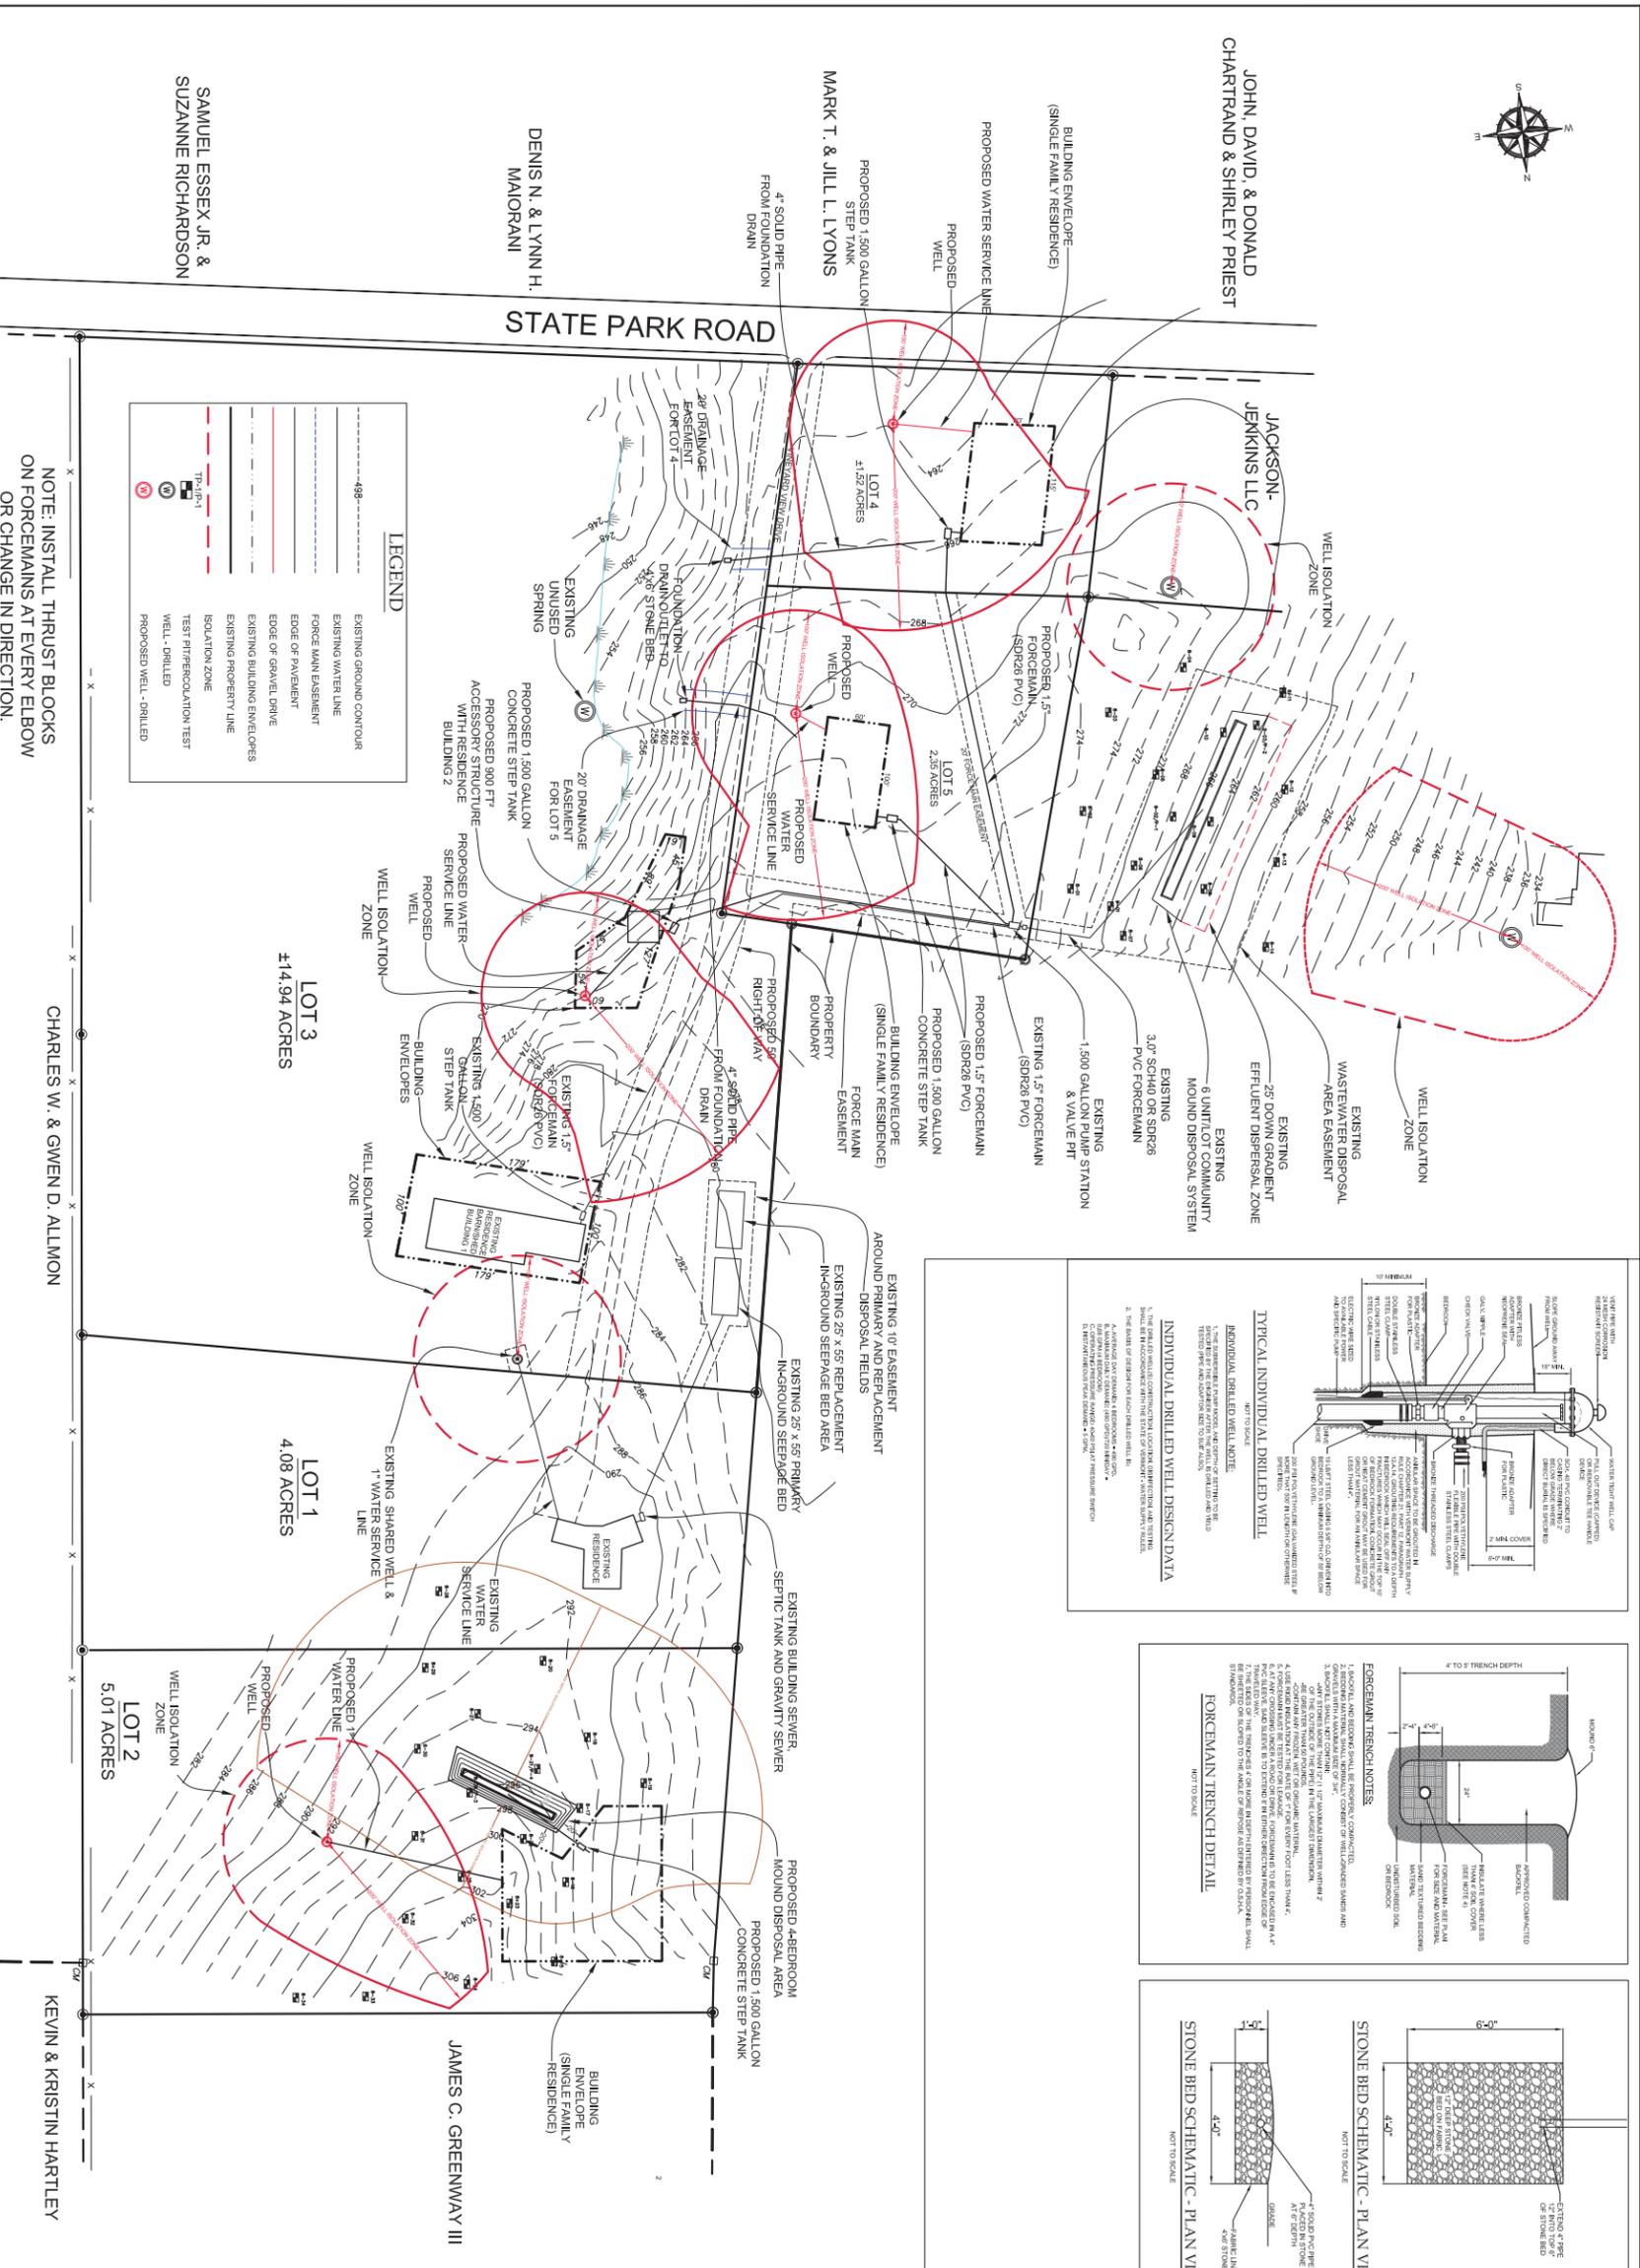

NOTE: INSTALL THRUST BLOCKS
 ON FOREMANS AT EVERY ELBOW
 OR CHANGE IN DIRECTION.








THE CONTRACTOR SHALL NOTIFY BUREAU OF
 RECONSTRUCTION TO ANY EXISTING

No.	REVISION	DATE
13	-	-
12	-	-
11	-	-
10	ADDED WELL FORCE MAIN TRENCH AND STEP-TANK DETAIL FOR LOT 3 BUILDING 2	12/18/15


No.	REVISION	DATE
9	ADDED ACCESSORY STRUCTURE WITH 1-BEDROOM ACCESSORY STRUCTURE WITH DEVELOPMENT PLAN	12/18/15
8	ADDED FINAL CONTOURS TO LOT 2 MOUND	9/30/15
7	ADJUSTED BUILDING ENVELOPE, LOT 2	9/30/15
6	ADJUSTED SEPTIC ISOLATION ZONE, LOT 2	9/30/15

No.	REVISION	DATE
5	ADDED FOUNDATION ROUGH DETAILS	8/6/15
4	REPERINED LOTS 2 & 3	5/11/15
3	REPERINED LOTS 4 & 5	5/11/15
2	REMOVED LOT 3A SUBDIVISION LINE	5/11/15
1	CHANGED LOT 2 & 3 BUILDING ENVELOPES	1/26/11

I hereby certify that in the exercise of my reasonable professional judgment the design-revised information provided herein was prepared by me or under my direct supervision and that the design included in this application for a permit complies with the Vermont Wastewater System and Potable Water Supply Rules and the Vermont Water Supply Rules. 6-15-2015
 Kevin Hartley
 Licensed Class B Designer #178

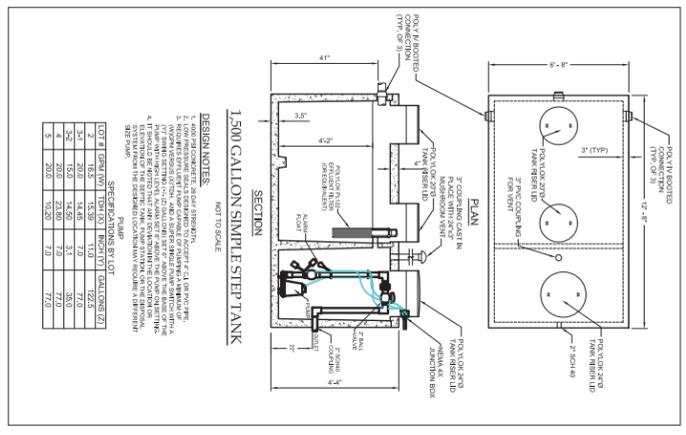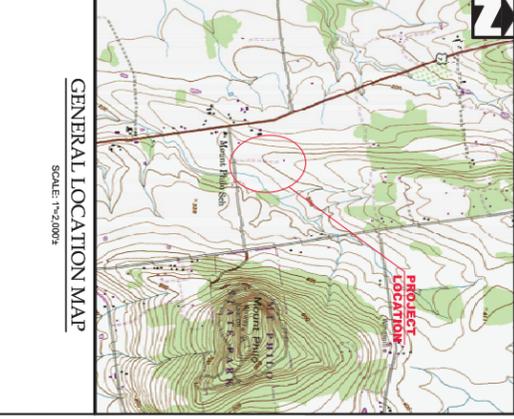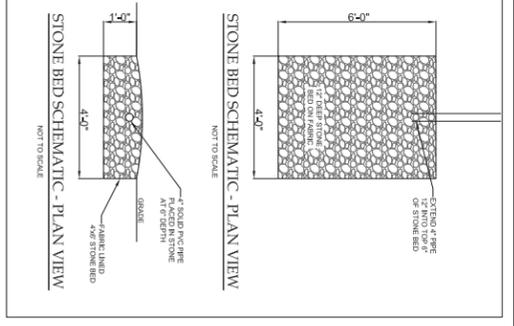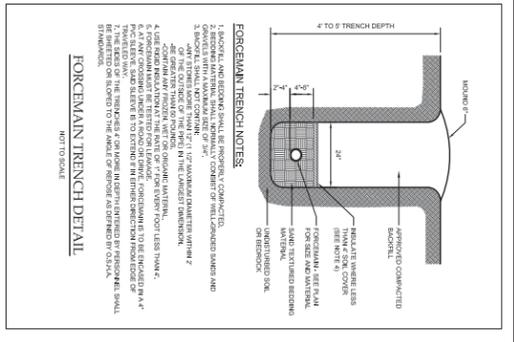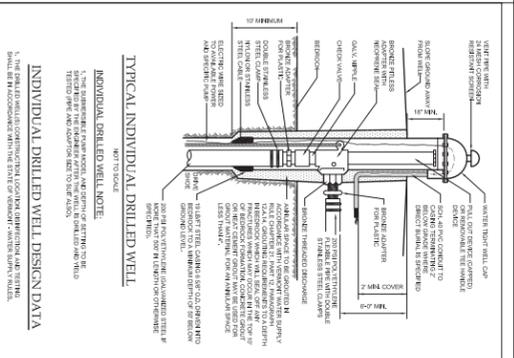


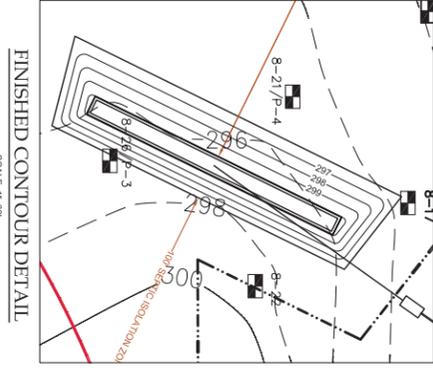

Couture & Smith Properties
 Vineyard View Road
 Charlotte, Vermont

Site Redevelopment Plan
 of
5-Lot Subdivision with
Water and Wastewater Systems

08091.1
 DATE: June 5, 2015
 SHEET NO: 1
 TOTAL SHEETS: 1