


I hereby certify that this survey is correct to the best of my knowledge.

*John A. Marsh*

John Deschenes

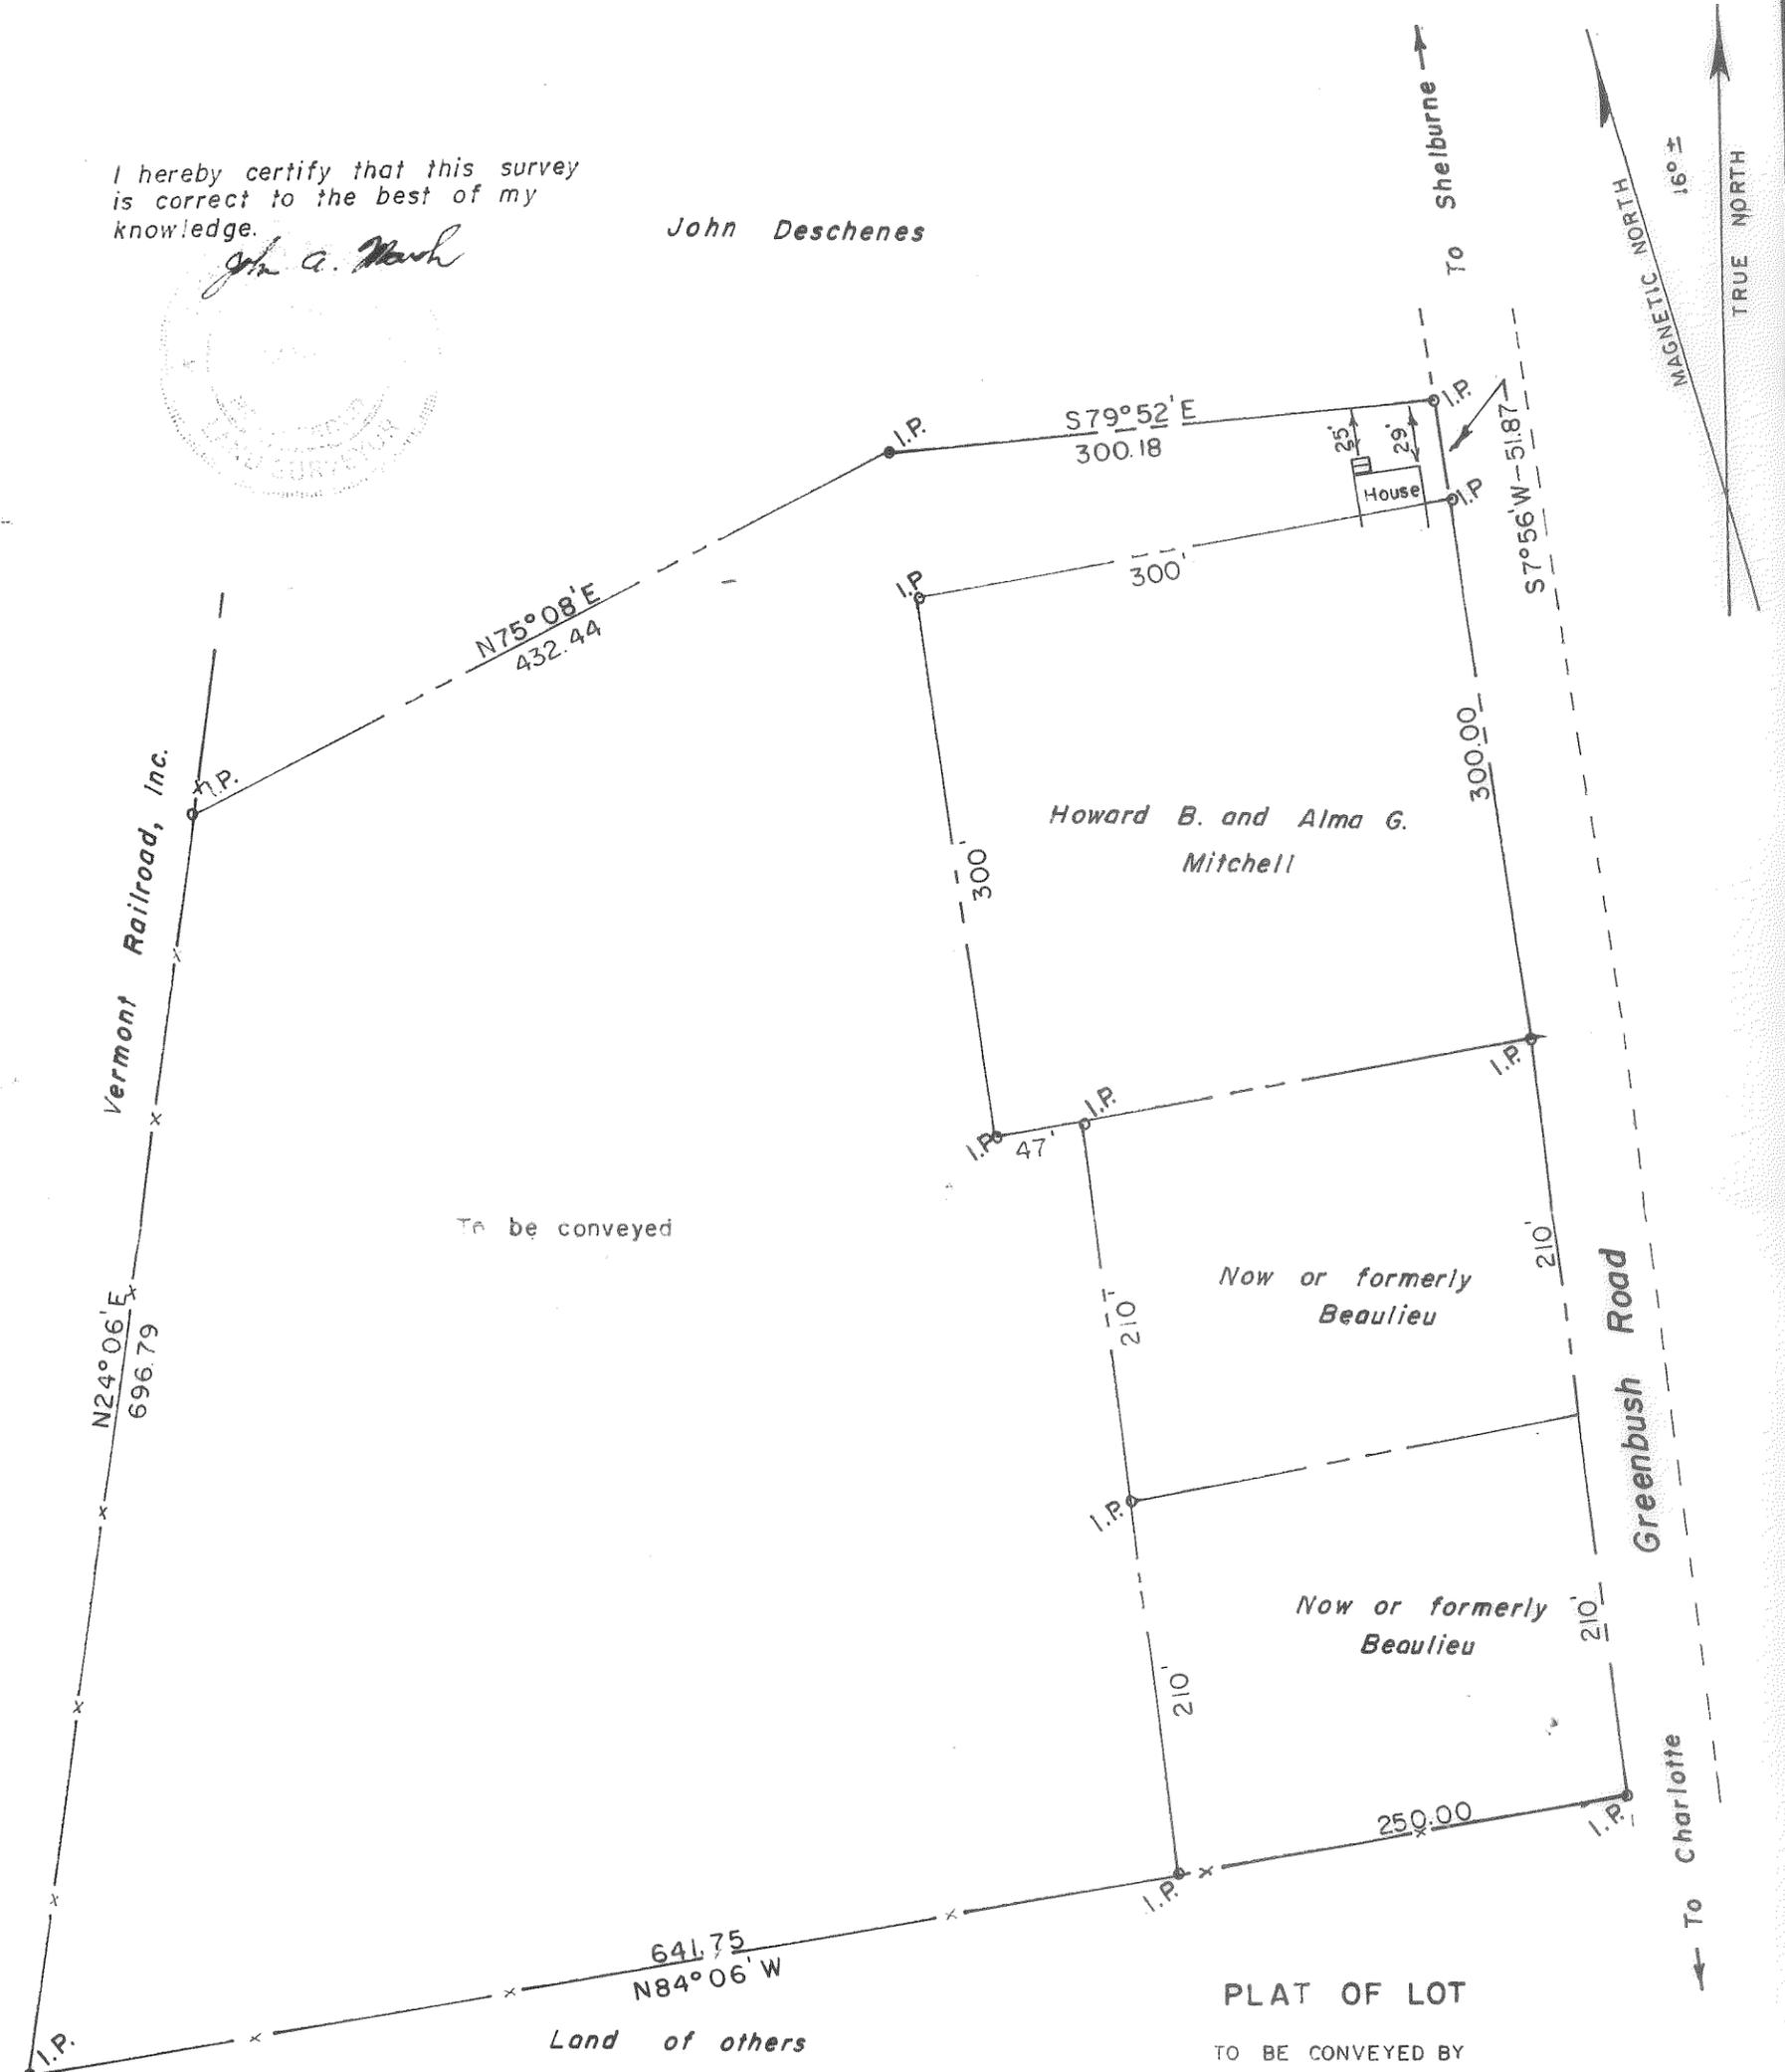

To be conveyed

Land of others

Howard B. and Alma G. Mitchell

Now or formerly Beaulieu

Now or formerly Beaulieu

PLAT OF LOT

TO BE CONVEYED BY

L. JOHN CAIN & JOHN J. DESCHENES

TO

HOWARD B. & ALMA G. MITCHELL


IN THE

TOWN OF CHARLOTTE, VT.

SCALE: 1" = 100'

MAGNETIC BEARINGS

Surveyed by John A. Marsh Oct. 1975

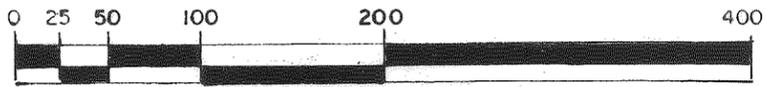

CHARLOTTE CLERK'S OFFICE

December 4 19 75

received for record at 4:00 o'clock P.M.

and recorded in Vol. 2 on Page 45

Attest. *M. B. Ferris* Town Clerk