



- LEGEND:**
- - - = POINT
  - x- = FENCE
  - o-o-o- = STONEWALL
  - W- = RAIL FENCE
  - FP = FENCE POST
  - IP = IRON PIPE
  - PL = PROPERTY LINE

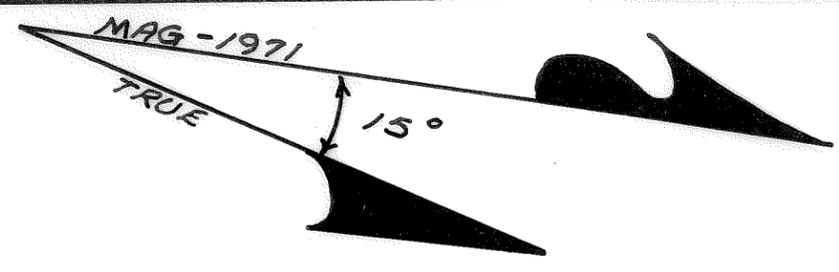

CHITTENDEN COUNTY CLERK'S OFFICE  
 Feb 15 1980  
 and recorded in Vol. 7  
 on Page 1980  
 of the Town of Ferrisburgh

2670' ± TO TOWN HWY. 37  
 0.9 MILE ± TO TOWN HWY. 24  
 TOWN HIGHWAY 39  
 "ROSCOE ROAD"

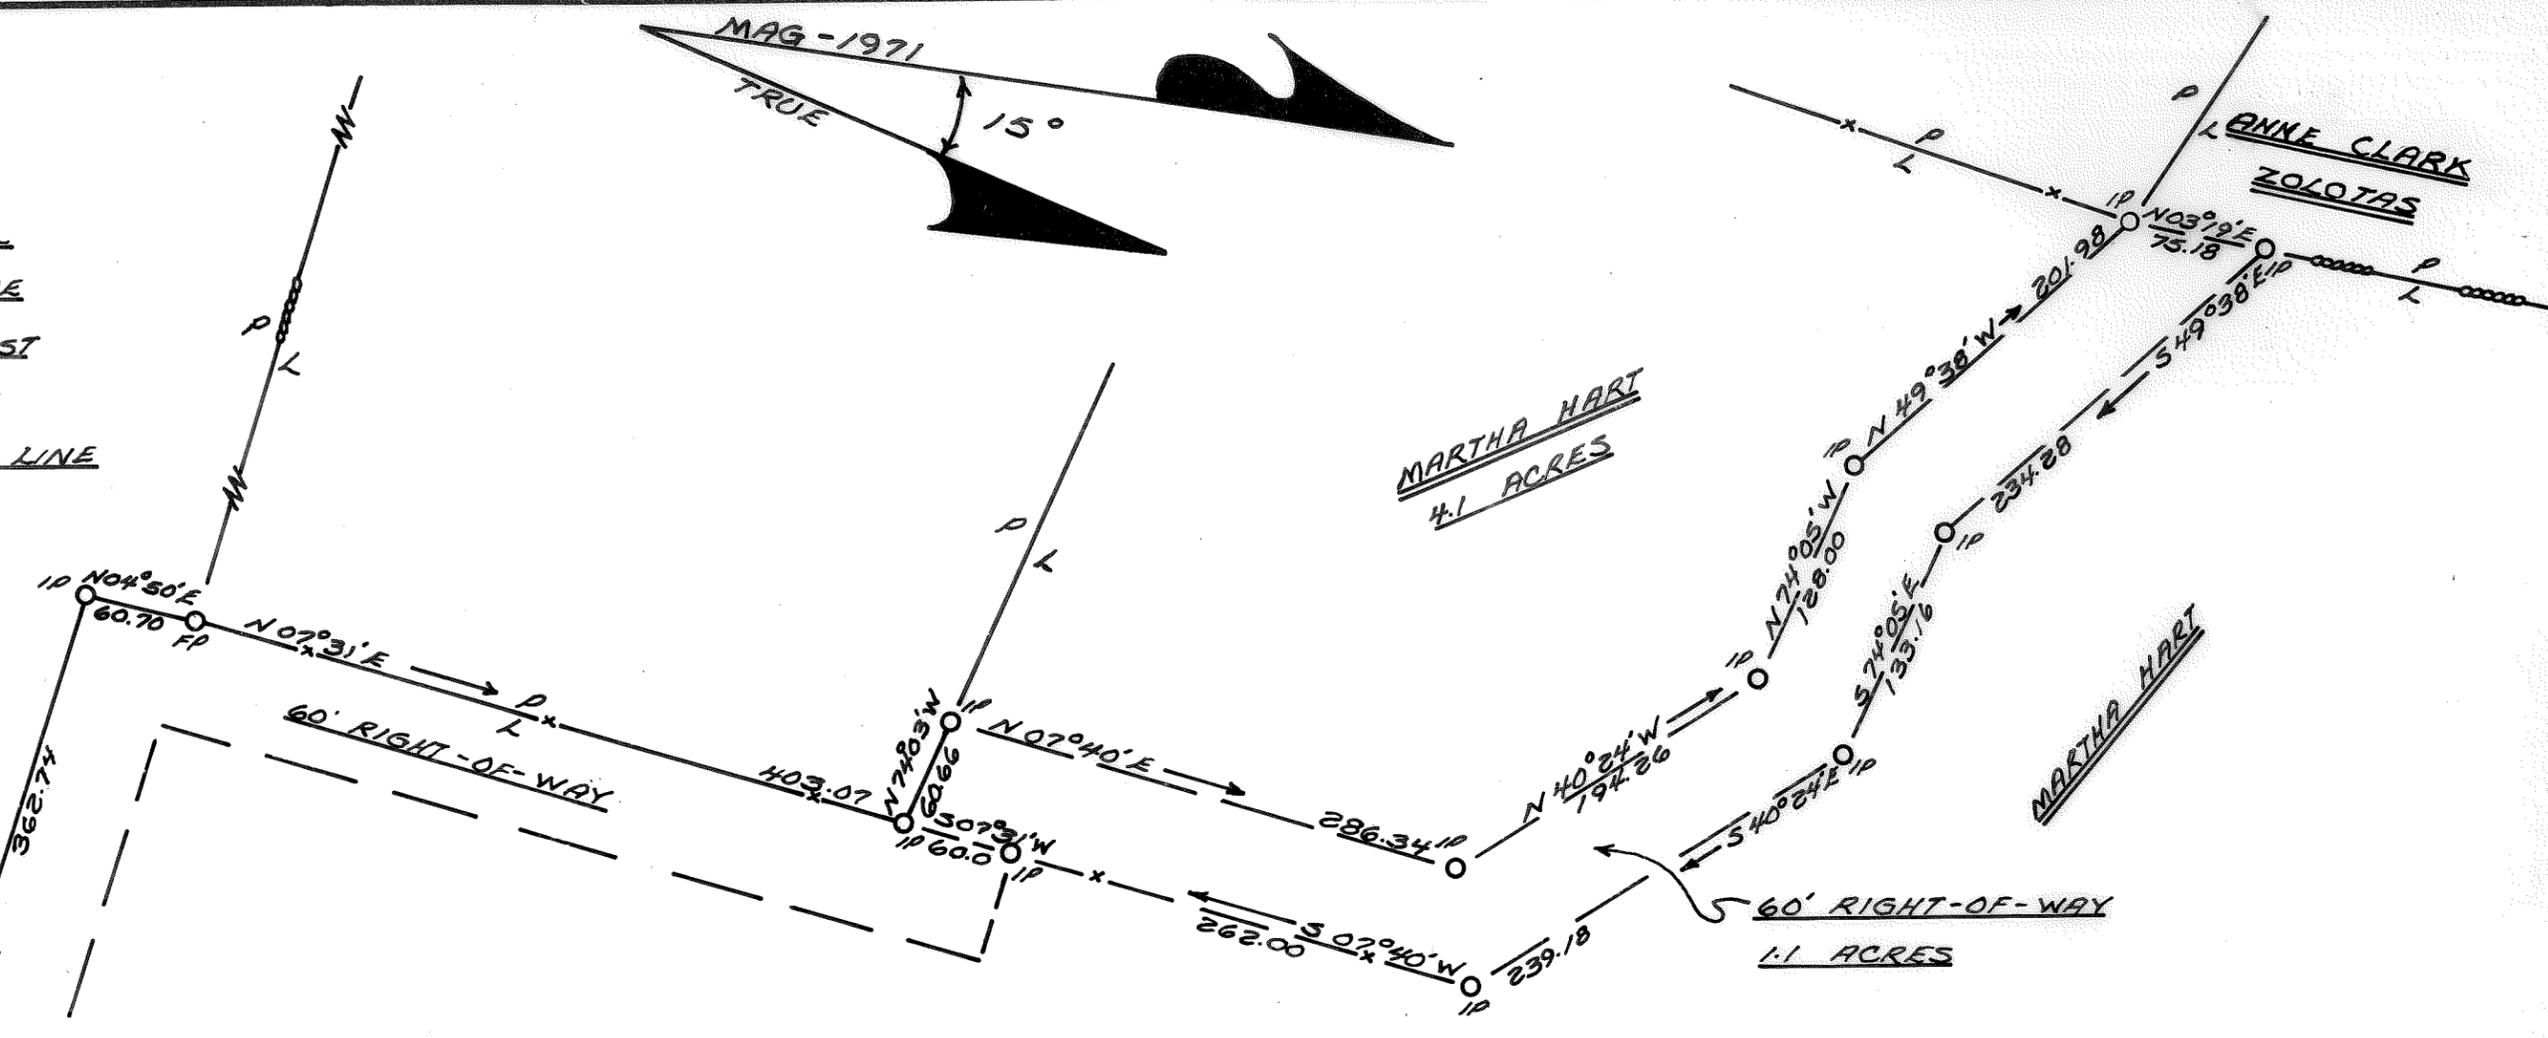

THIS SURVEY IS BASED SOLELY ON A PREVIOUS SURVEY BY MYSELF FOR GREEN MT. LAND TRUST, INC., JULY, 1973.

Ronald L. LaRose, L.S.

PORTION OF PROPERTY OF  
MARATHA HART  
CHITTENDEN COUNTY, CHARLOTTE, VT.

0 100 200 300 400 500

SURVEYED BY:  
Ronald L. LaRose, L.S.  
7-27-73 & 1-2-80  
1 INCH = 100 FEET

LAROSE SURVEYS, INC.  
 60 NORTH STREET  
 BRISTOL, VT. 05443